



*Multi-Purpose Arena*



# *Introduction*


The brief from the All Africa Games committee called for basketball to be hosted within 1 of 2 multi-use sports halls to be built at the Ghana Sports Centre. Basketball in particular is a sport on the rise in Africa, and there are talks among sporting bodies across the continent looking to create an African Basketball League.

There is an opportunity to create a more significant multi-sport arena as part of the All Africa Games 2023 build programme, with a view to the legacy of the Ghana Sports Centre precinct to become a commercially sustainable sports destination offering by having world class facilities for a variety of sport types. While it is envisaged that it will become known as a basketball venue, it would also be able to host a variety of other sport types and different events, such as conventions, large scale church gatherings, concerts and live performances that are too small to be hosted at the stadium, but too big for other venues available in Accra.

B+P in association with QA Venue Solutions are already developing a prototype arena design (contained herewith) and are well placed in terms of knowledge of the design and management of such venues, as well as available funding partners to assist the Ministry of Youth and Sport in delivering this new asset.


Court level

# Floor plans

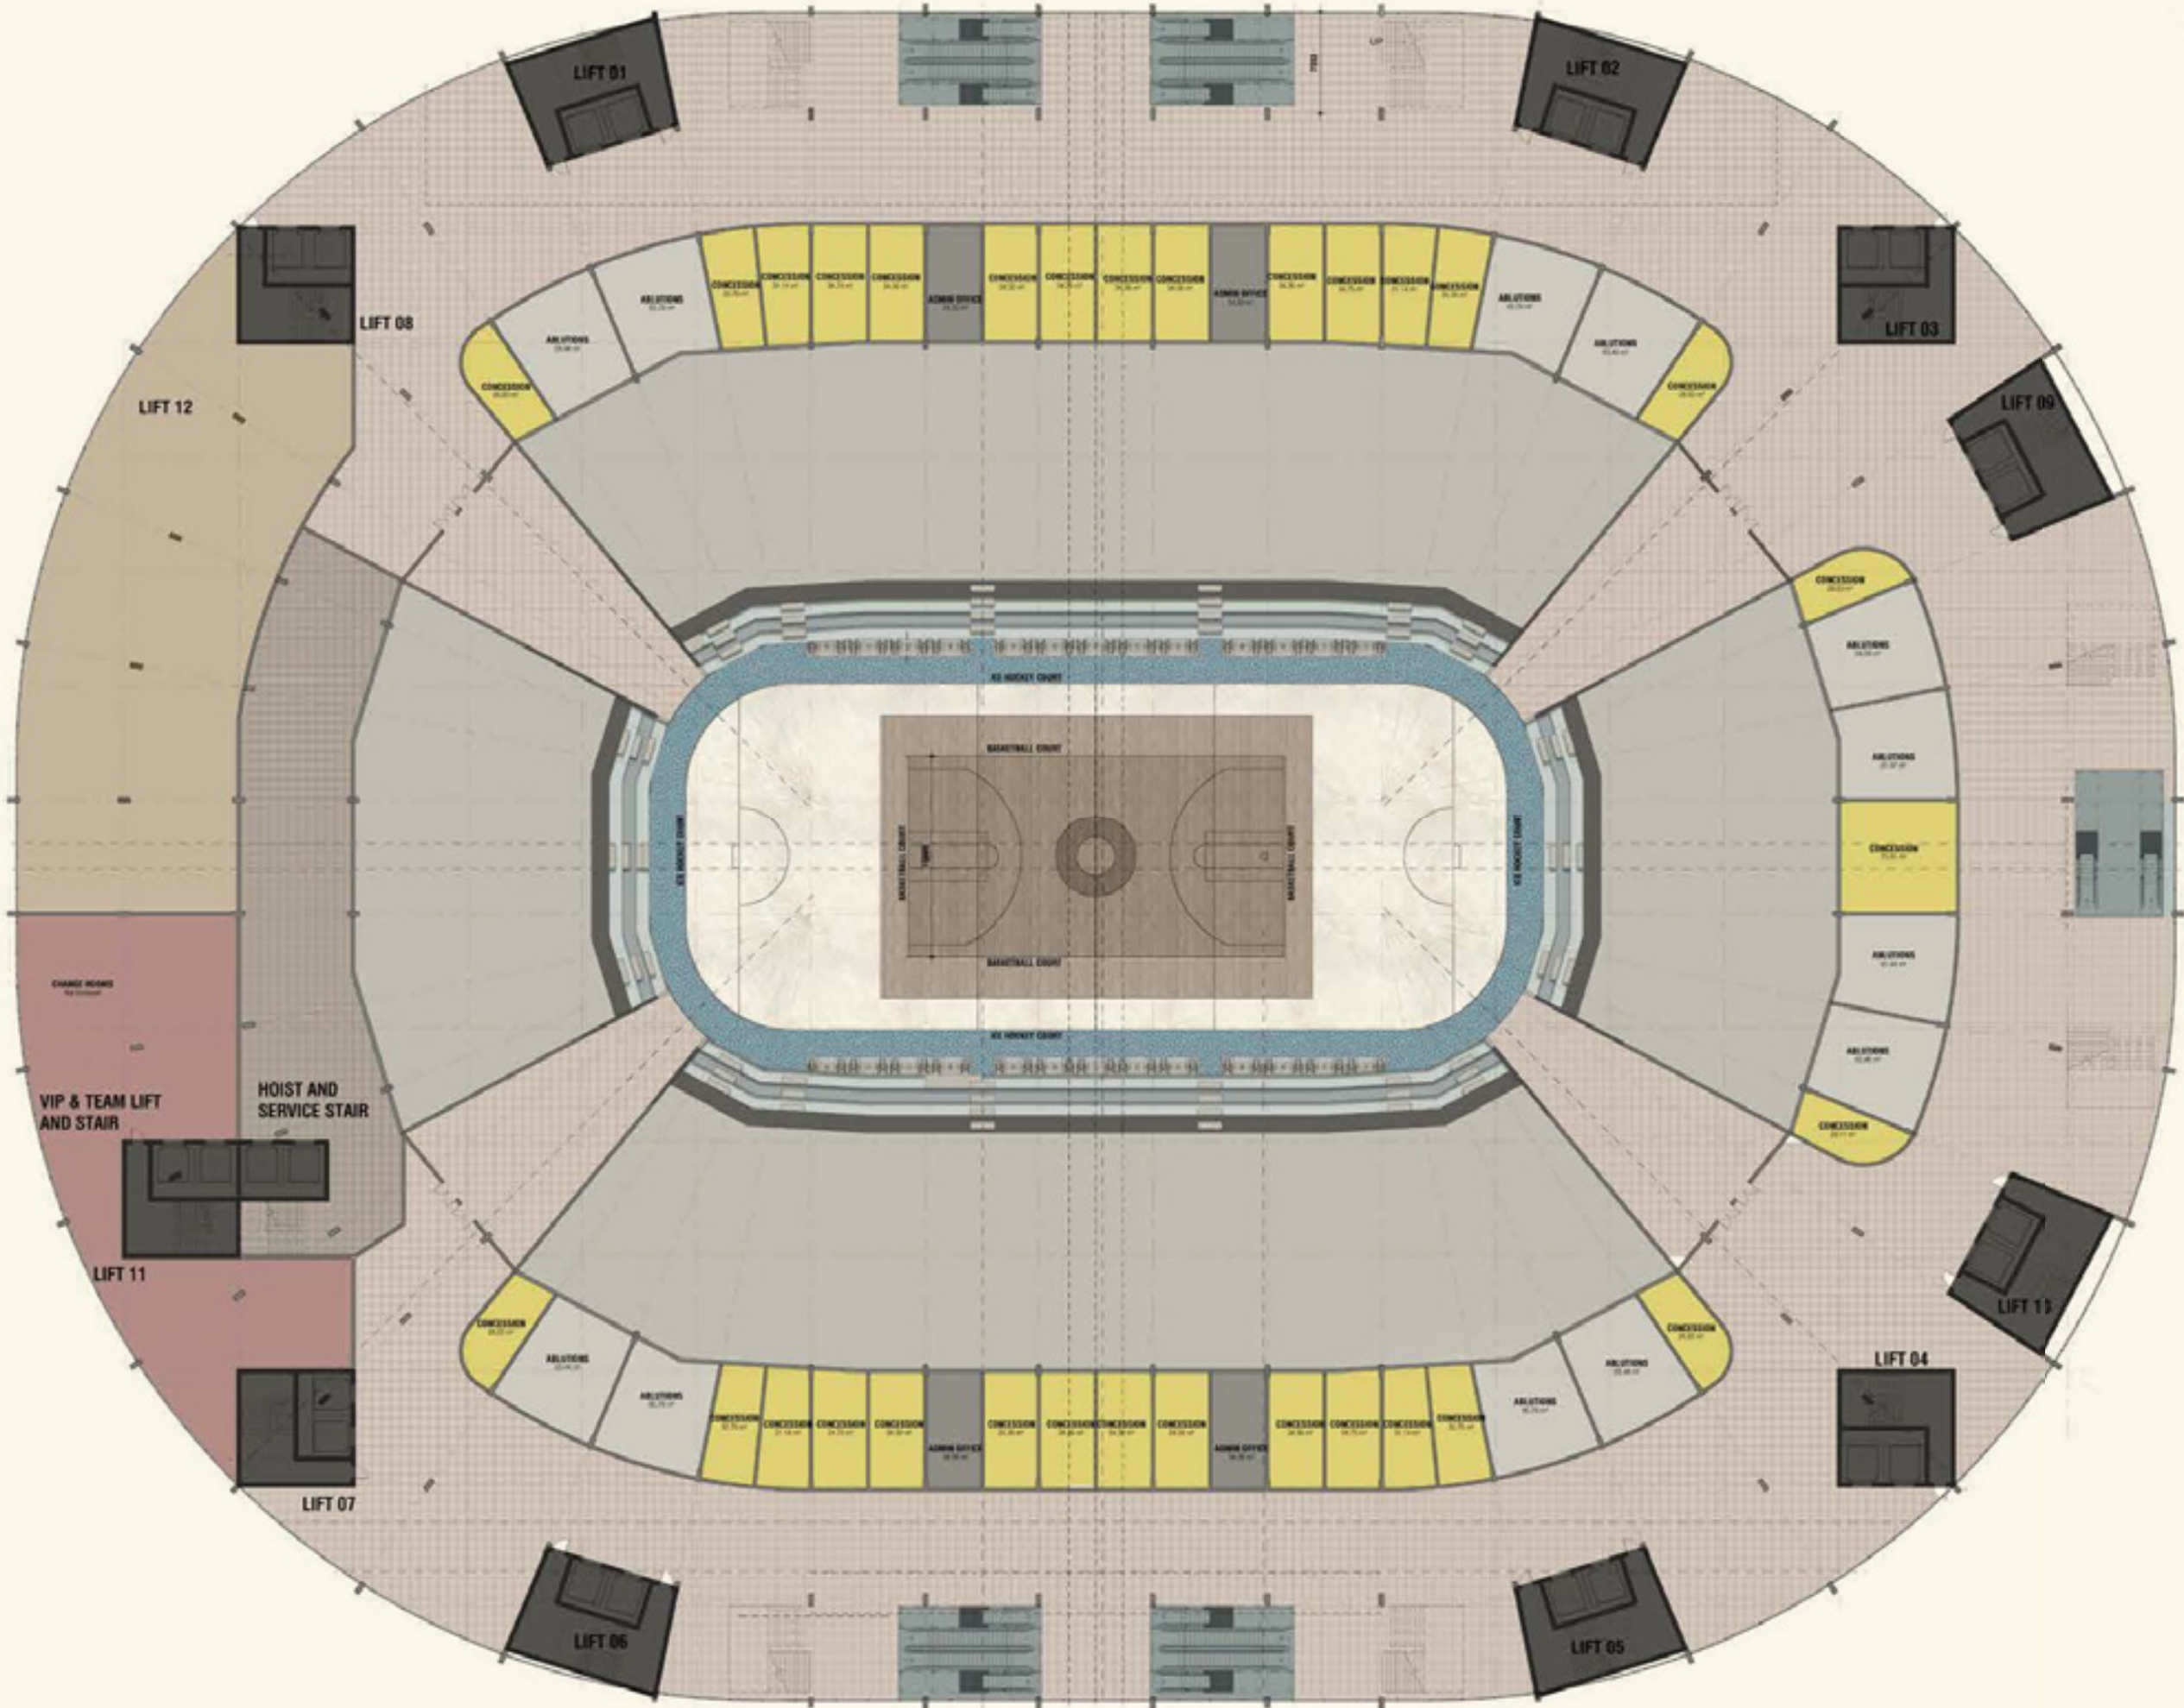




Level 01

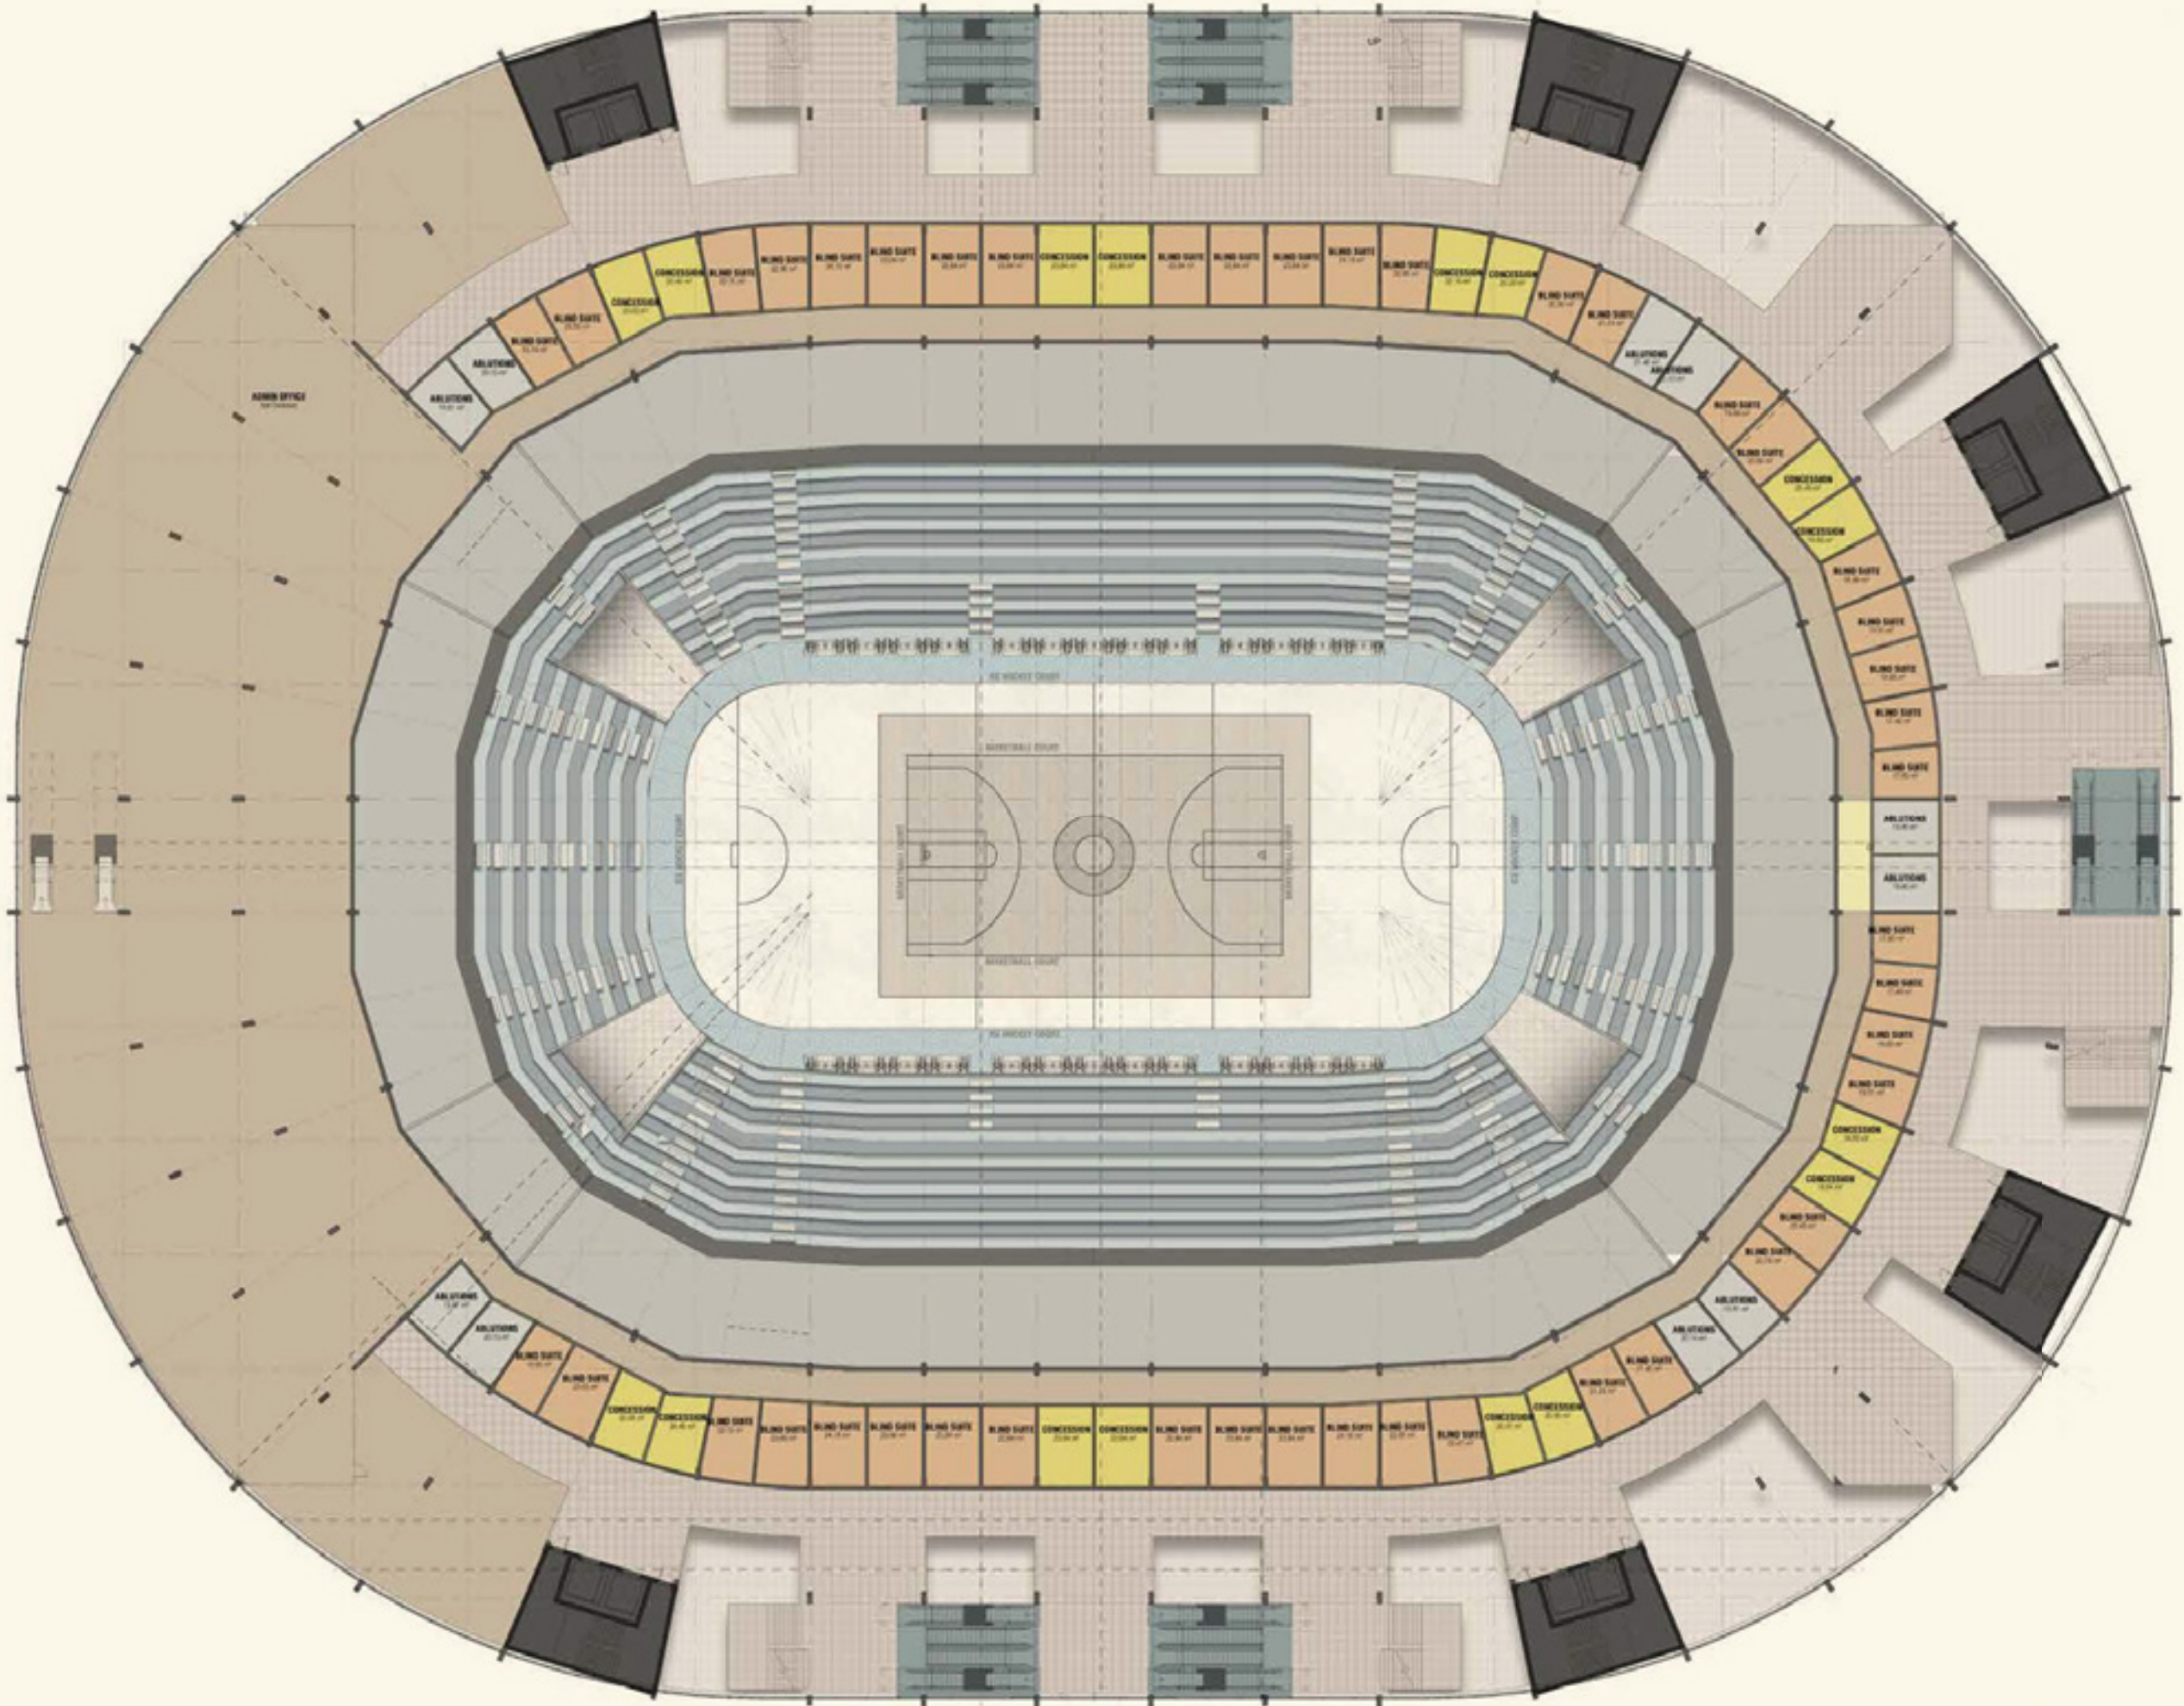




Level 02

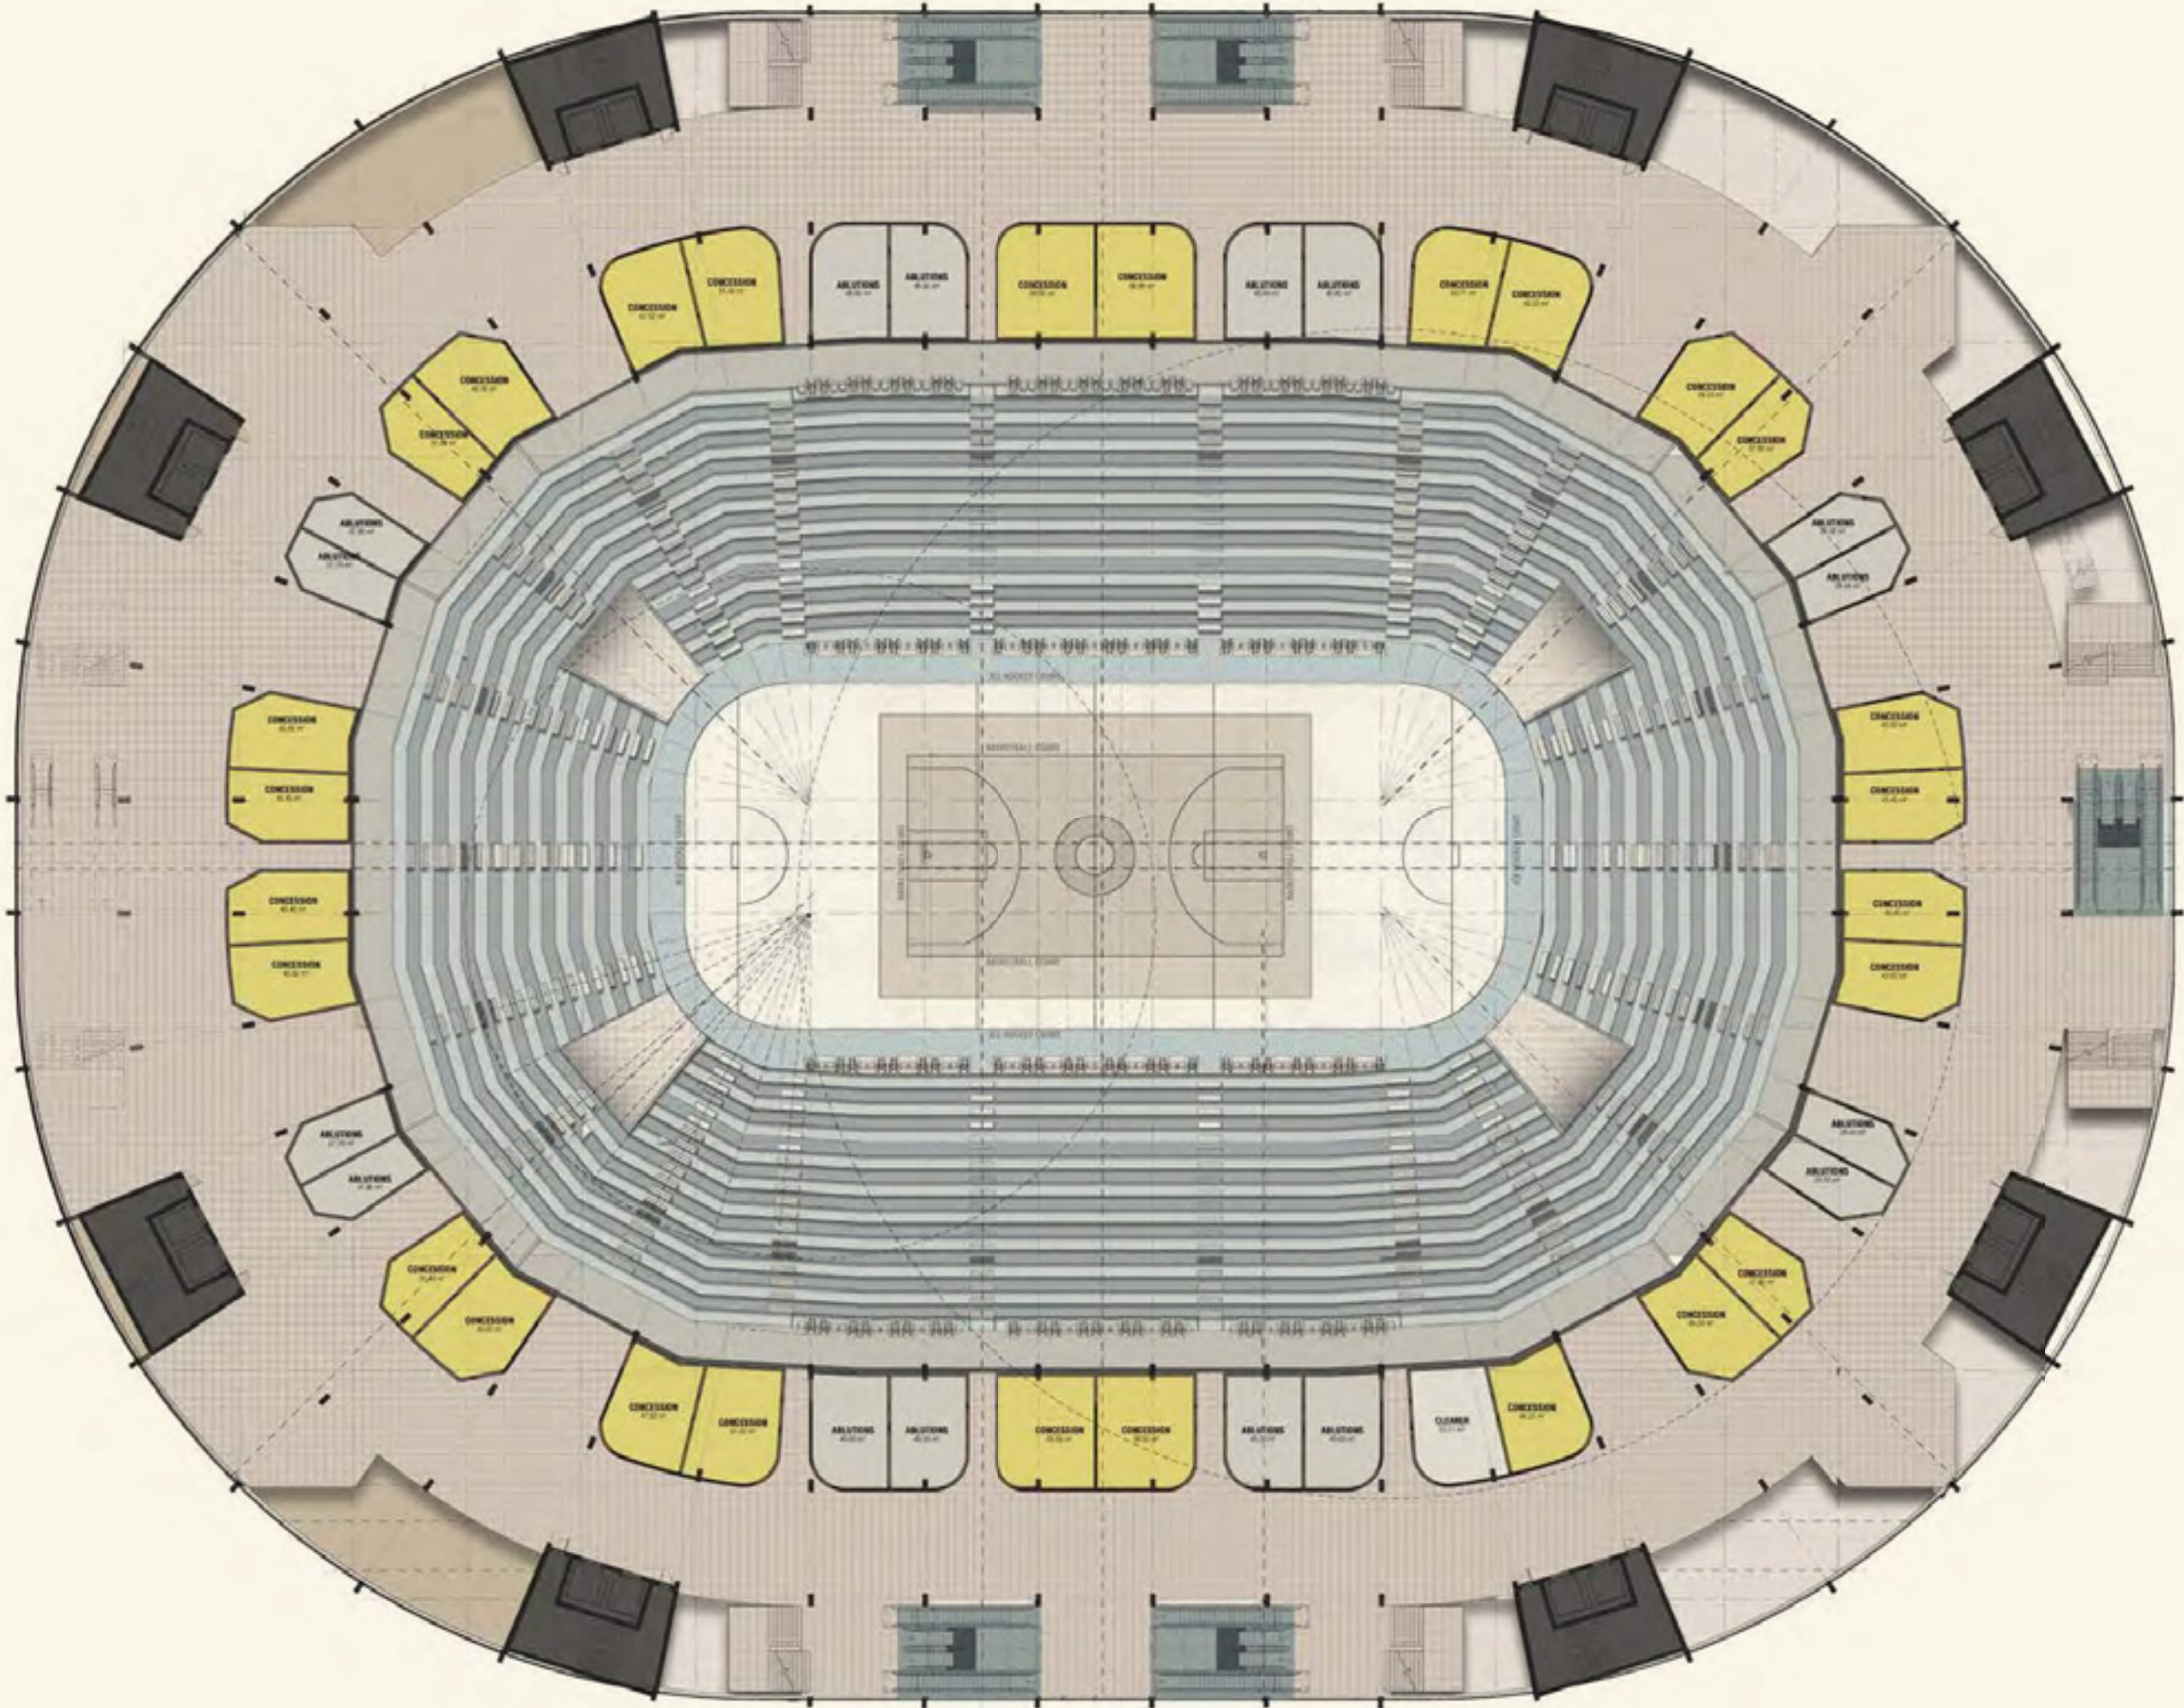




Level 03

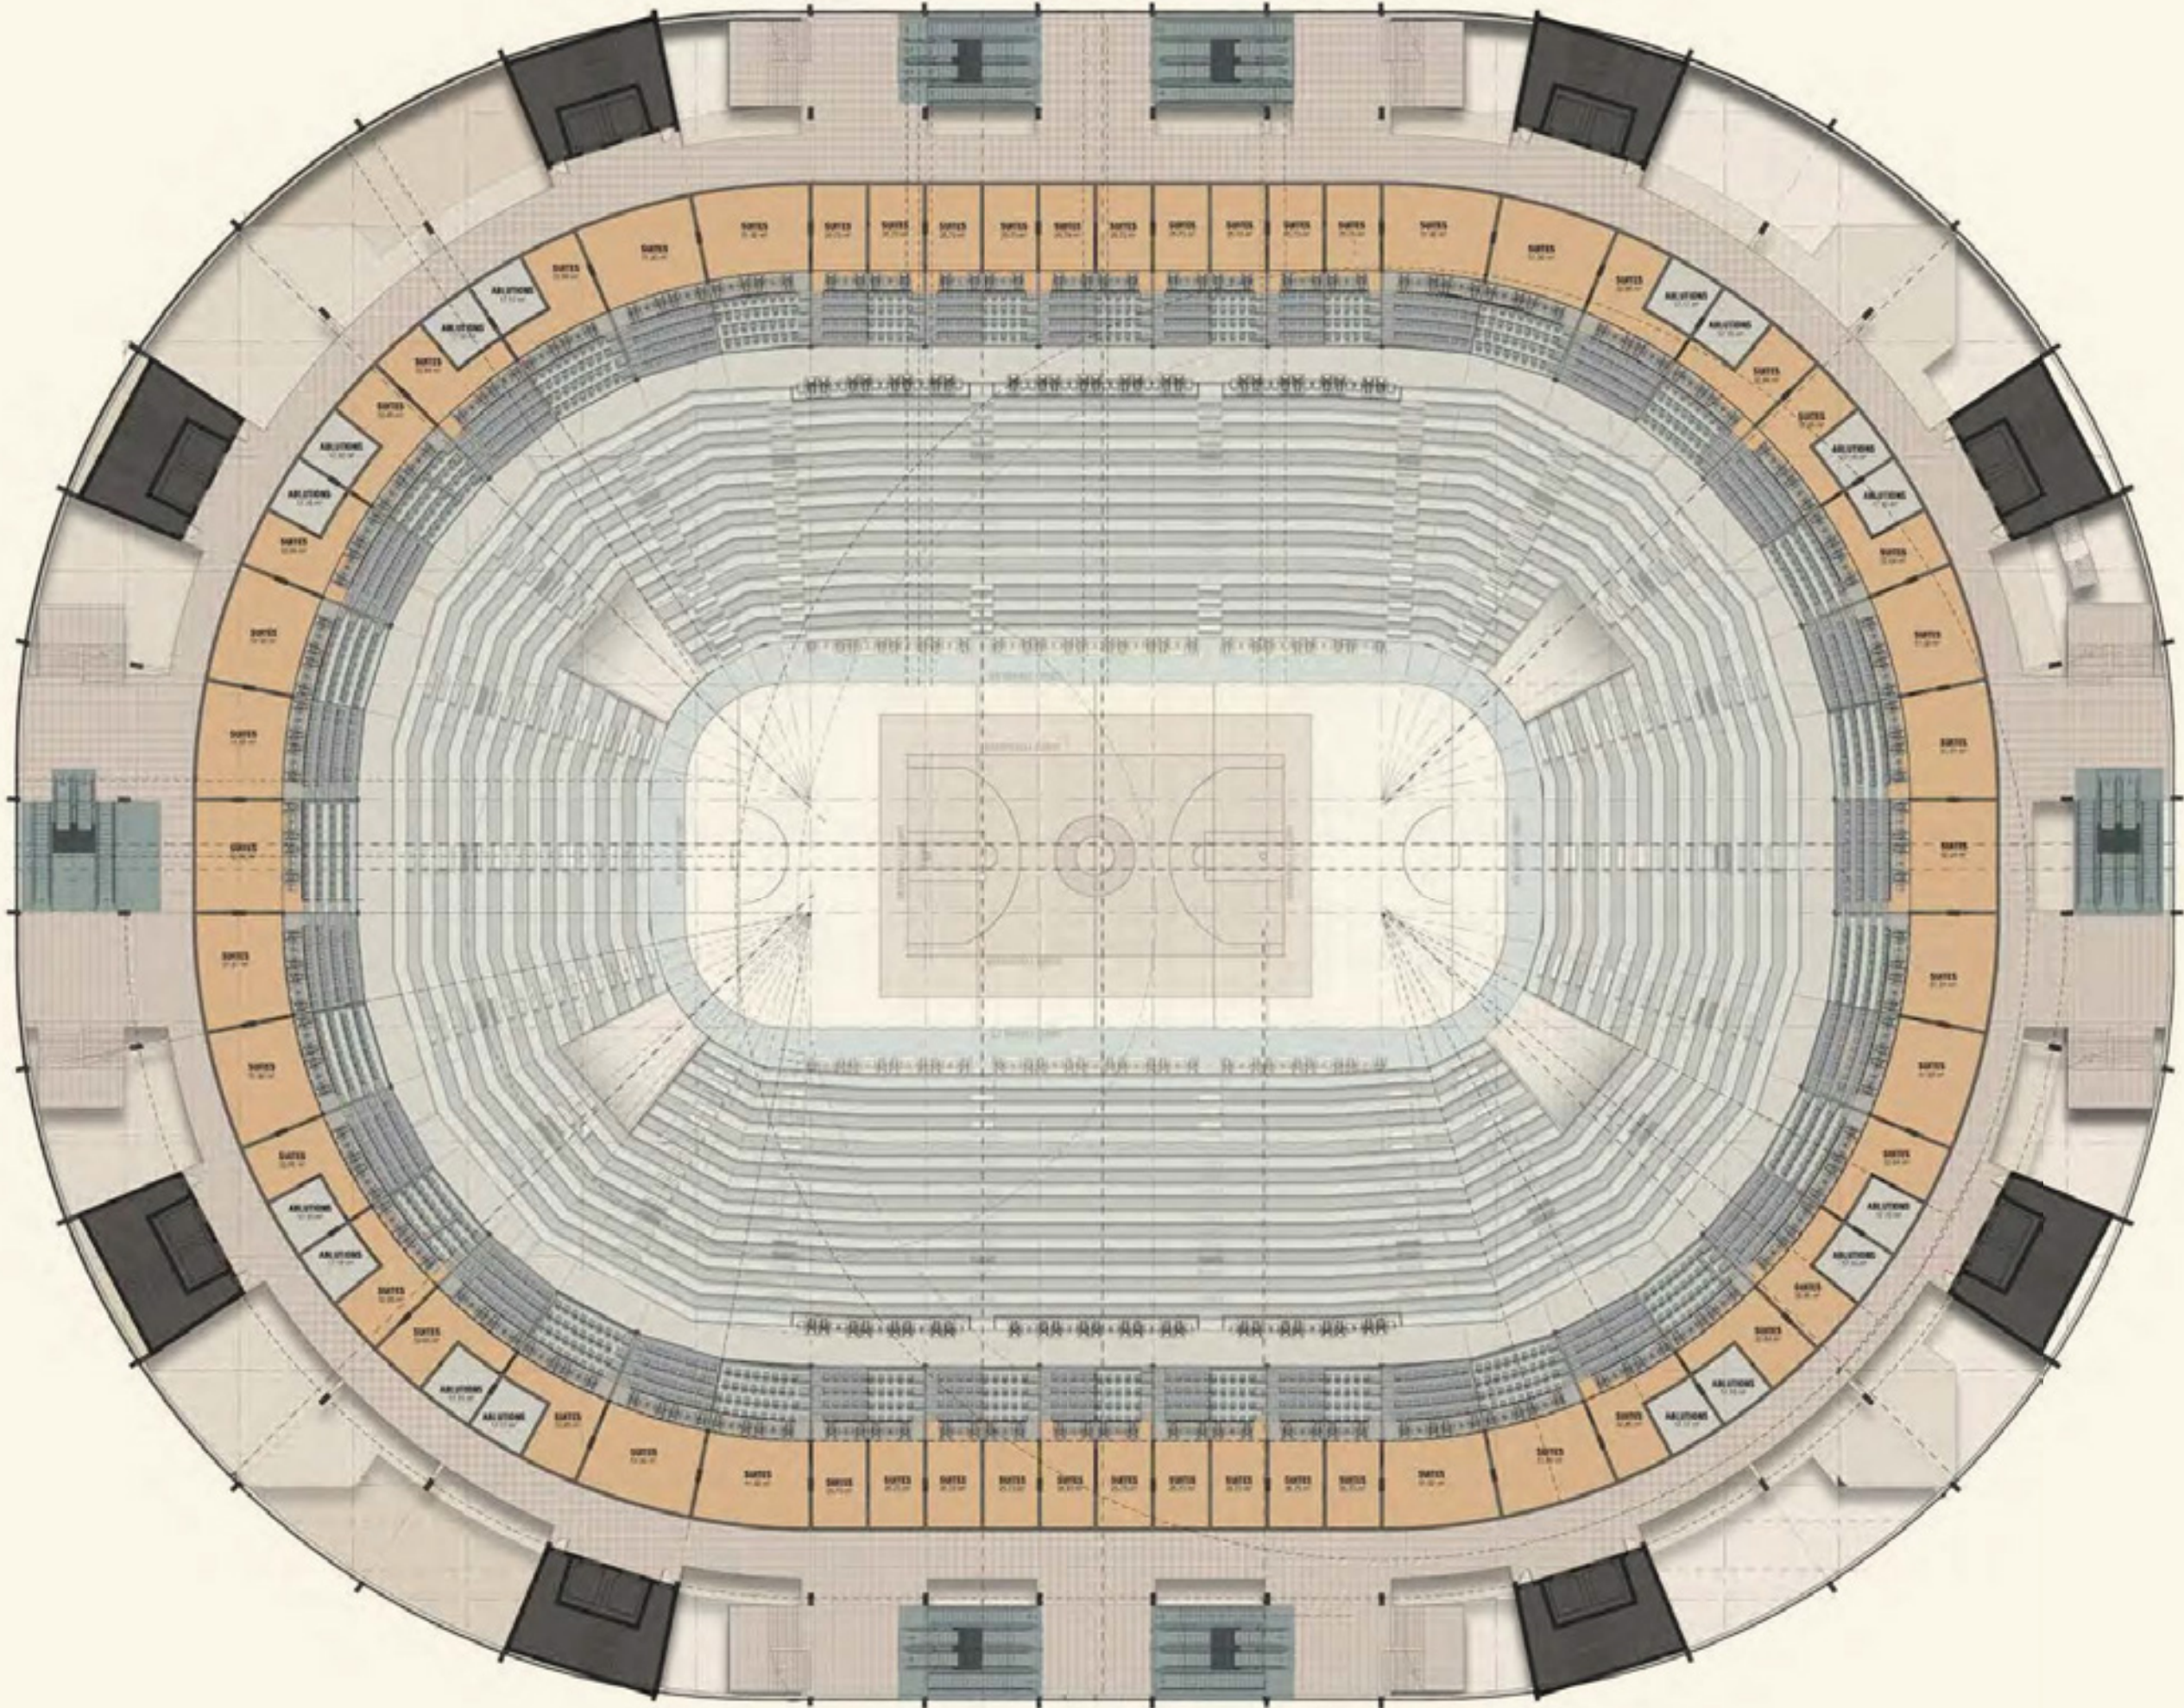




Level 04

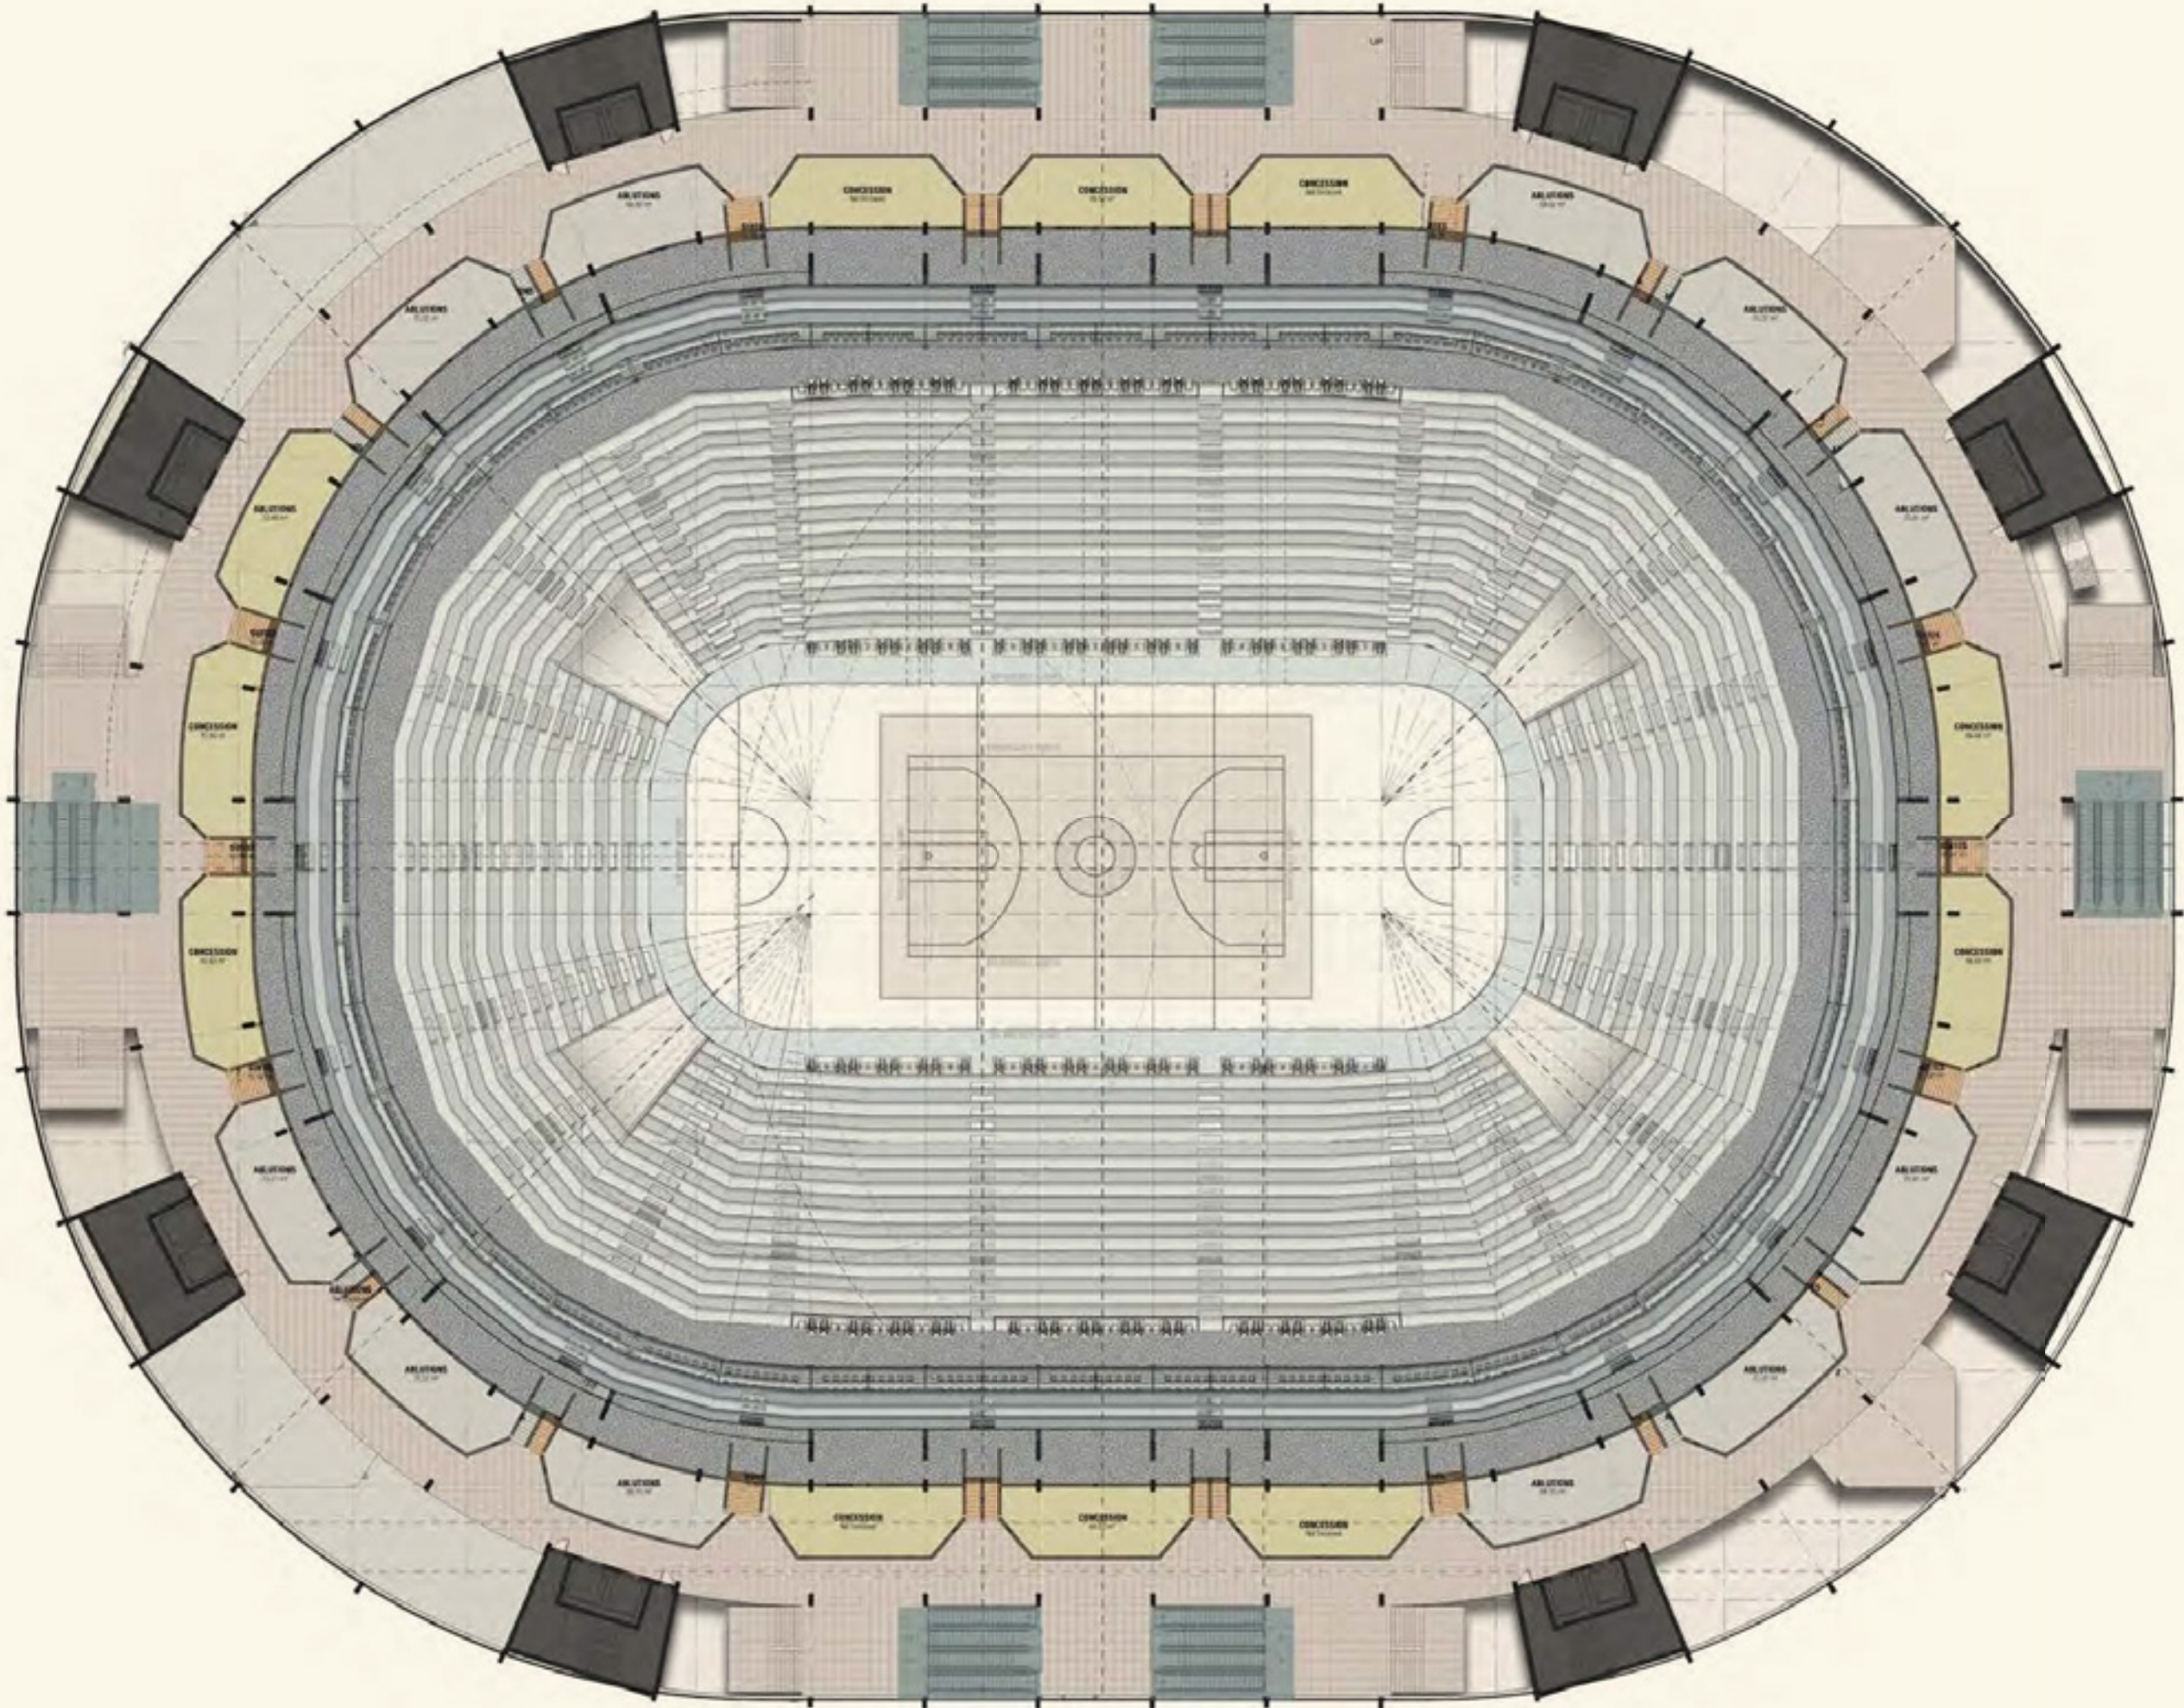




***Roof level***

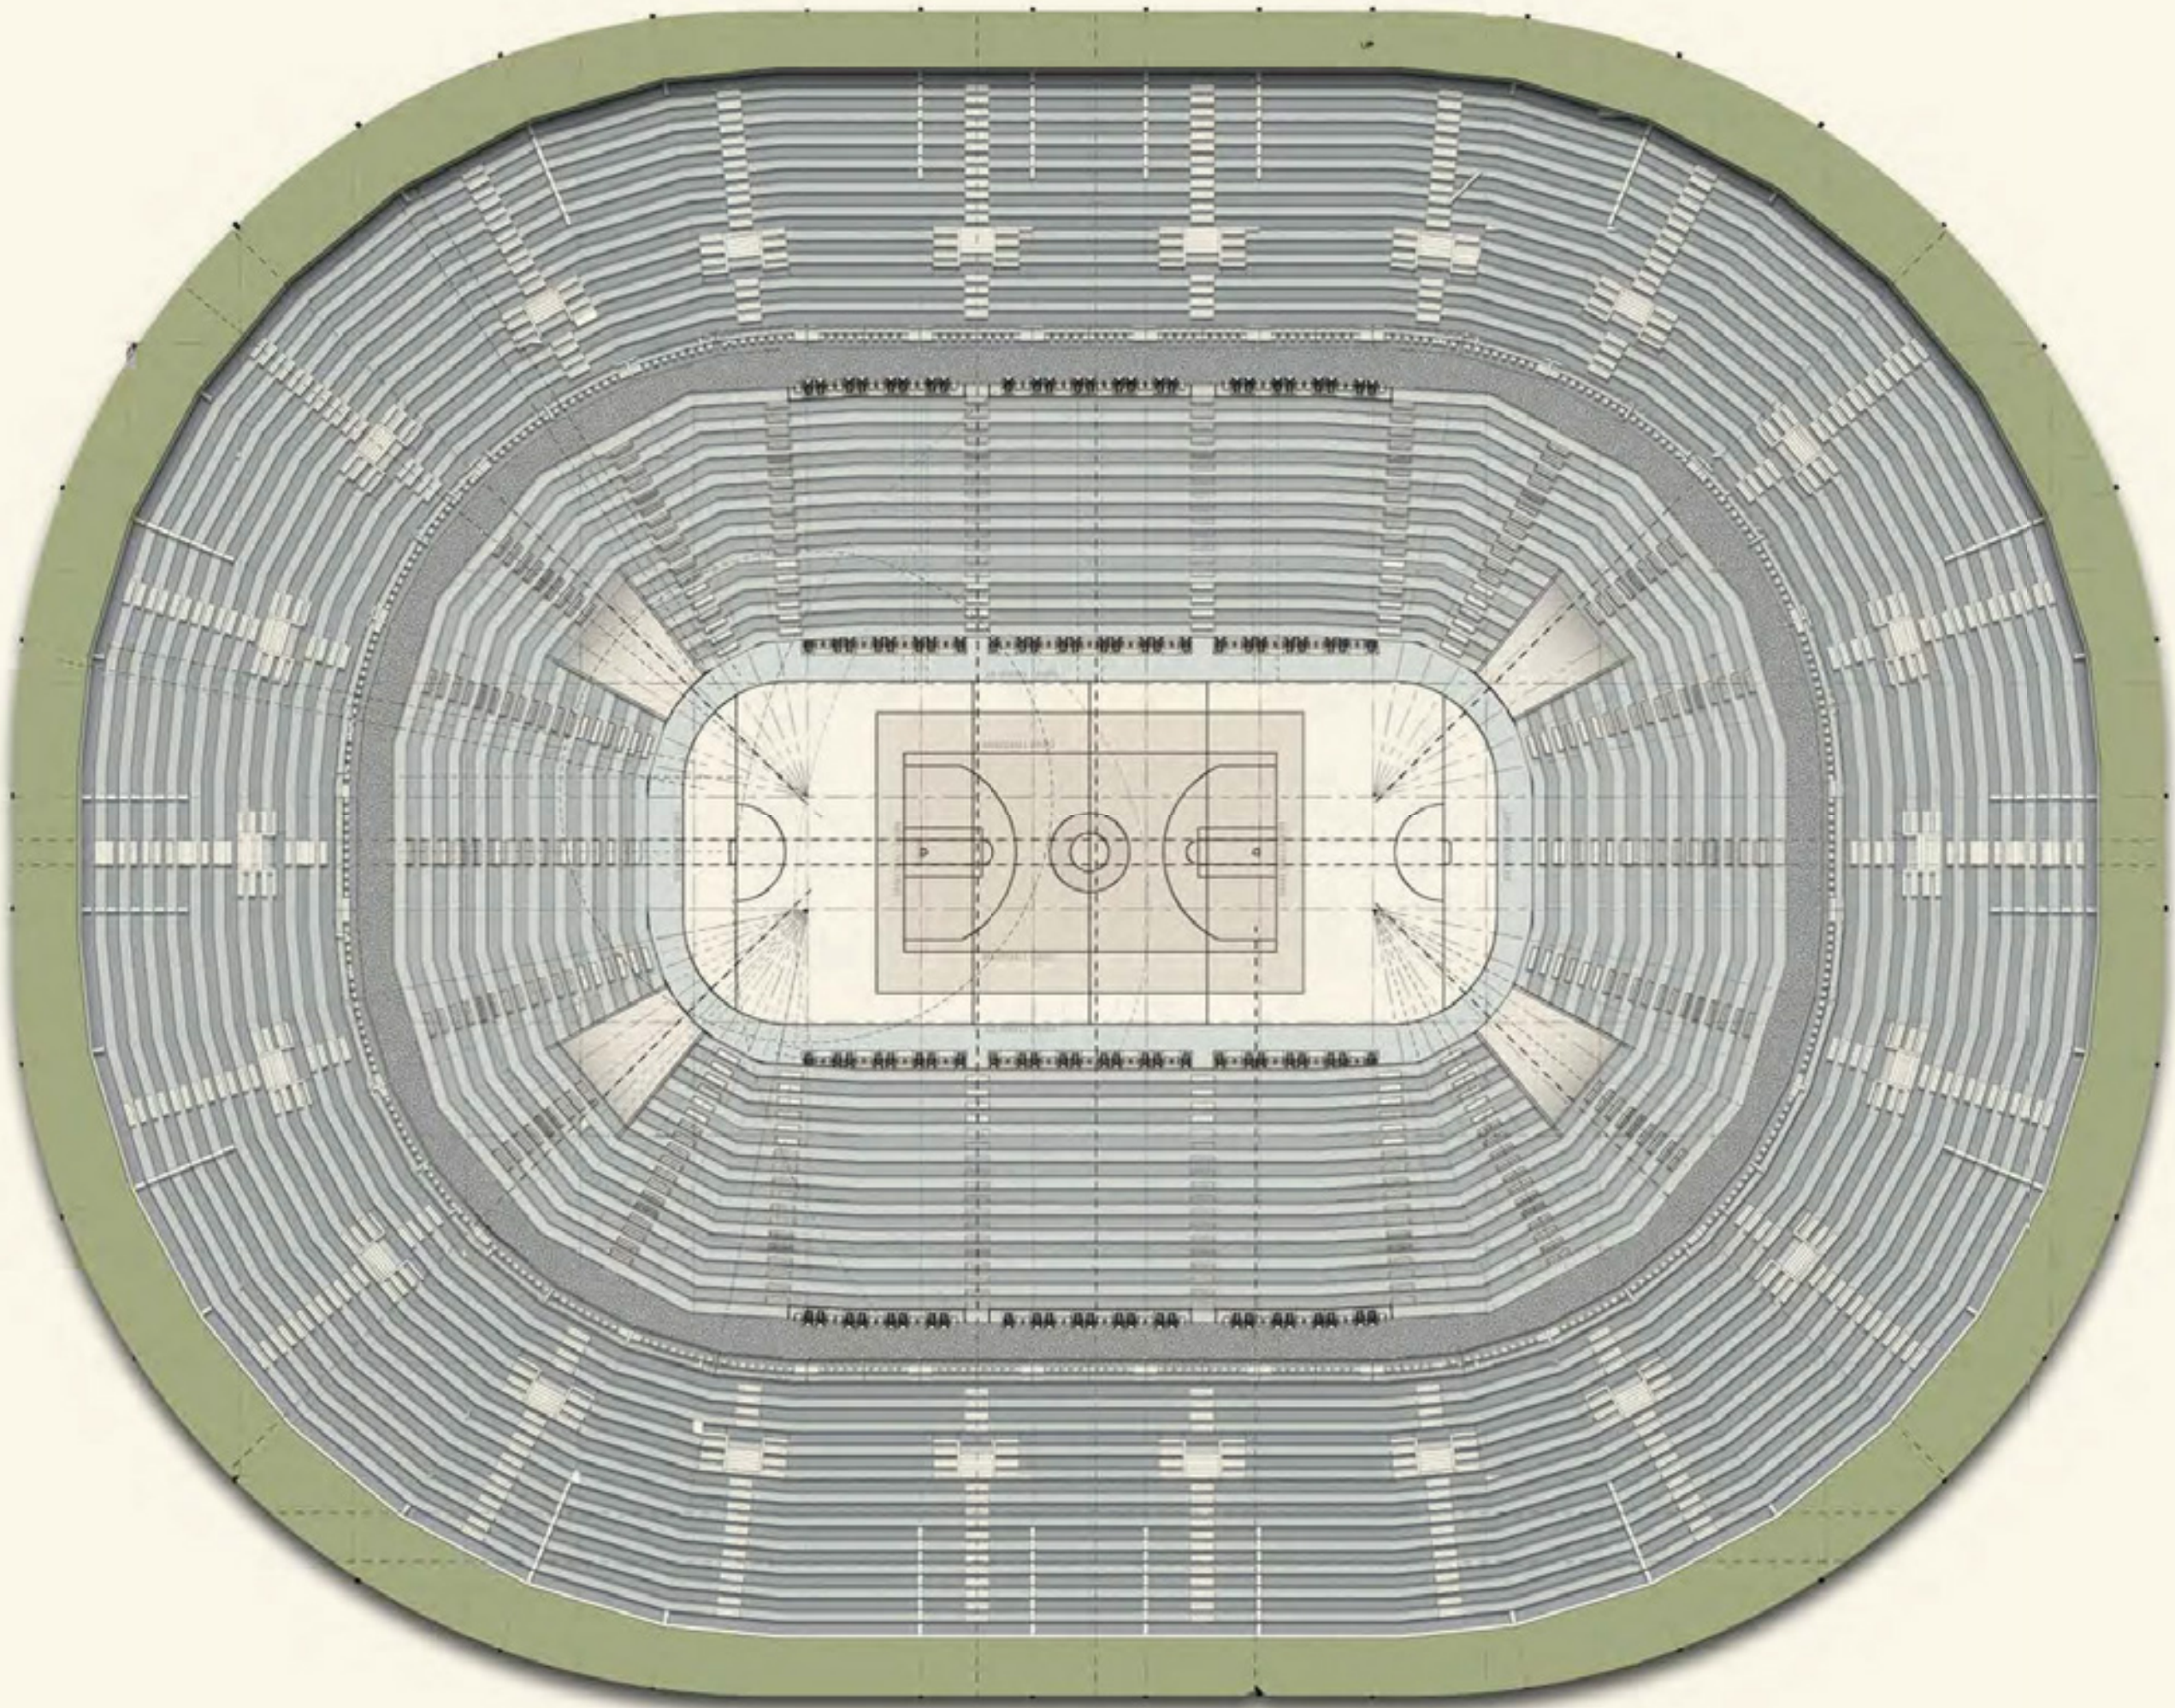




# Seat count

TOTAL STADIUM SEAT COUNT FOR ALL LEVELS:	
TOTAL SEATING COUNT - LEVEL (ARENA/COURT)	5 668 SEATS
TOTAL SUITE SEATING COUNT - LEVEL 3	1 320 SEATS
TOTAL SEATING COUNT - LEVEL 4	11 090 SEATS
TOTAL ARENA - SEATING COUNT FOR ALL LEVELS	18 078 SEATS

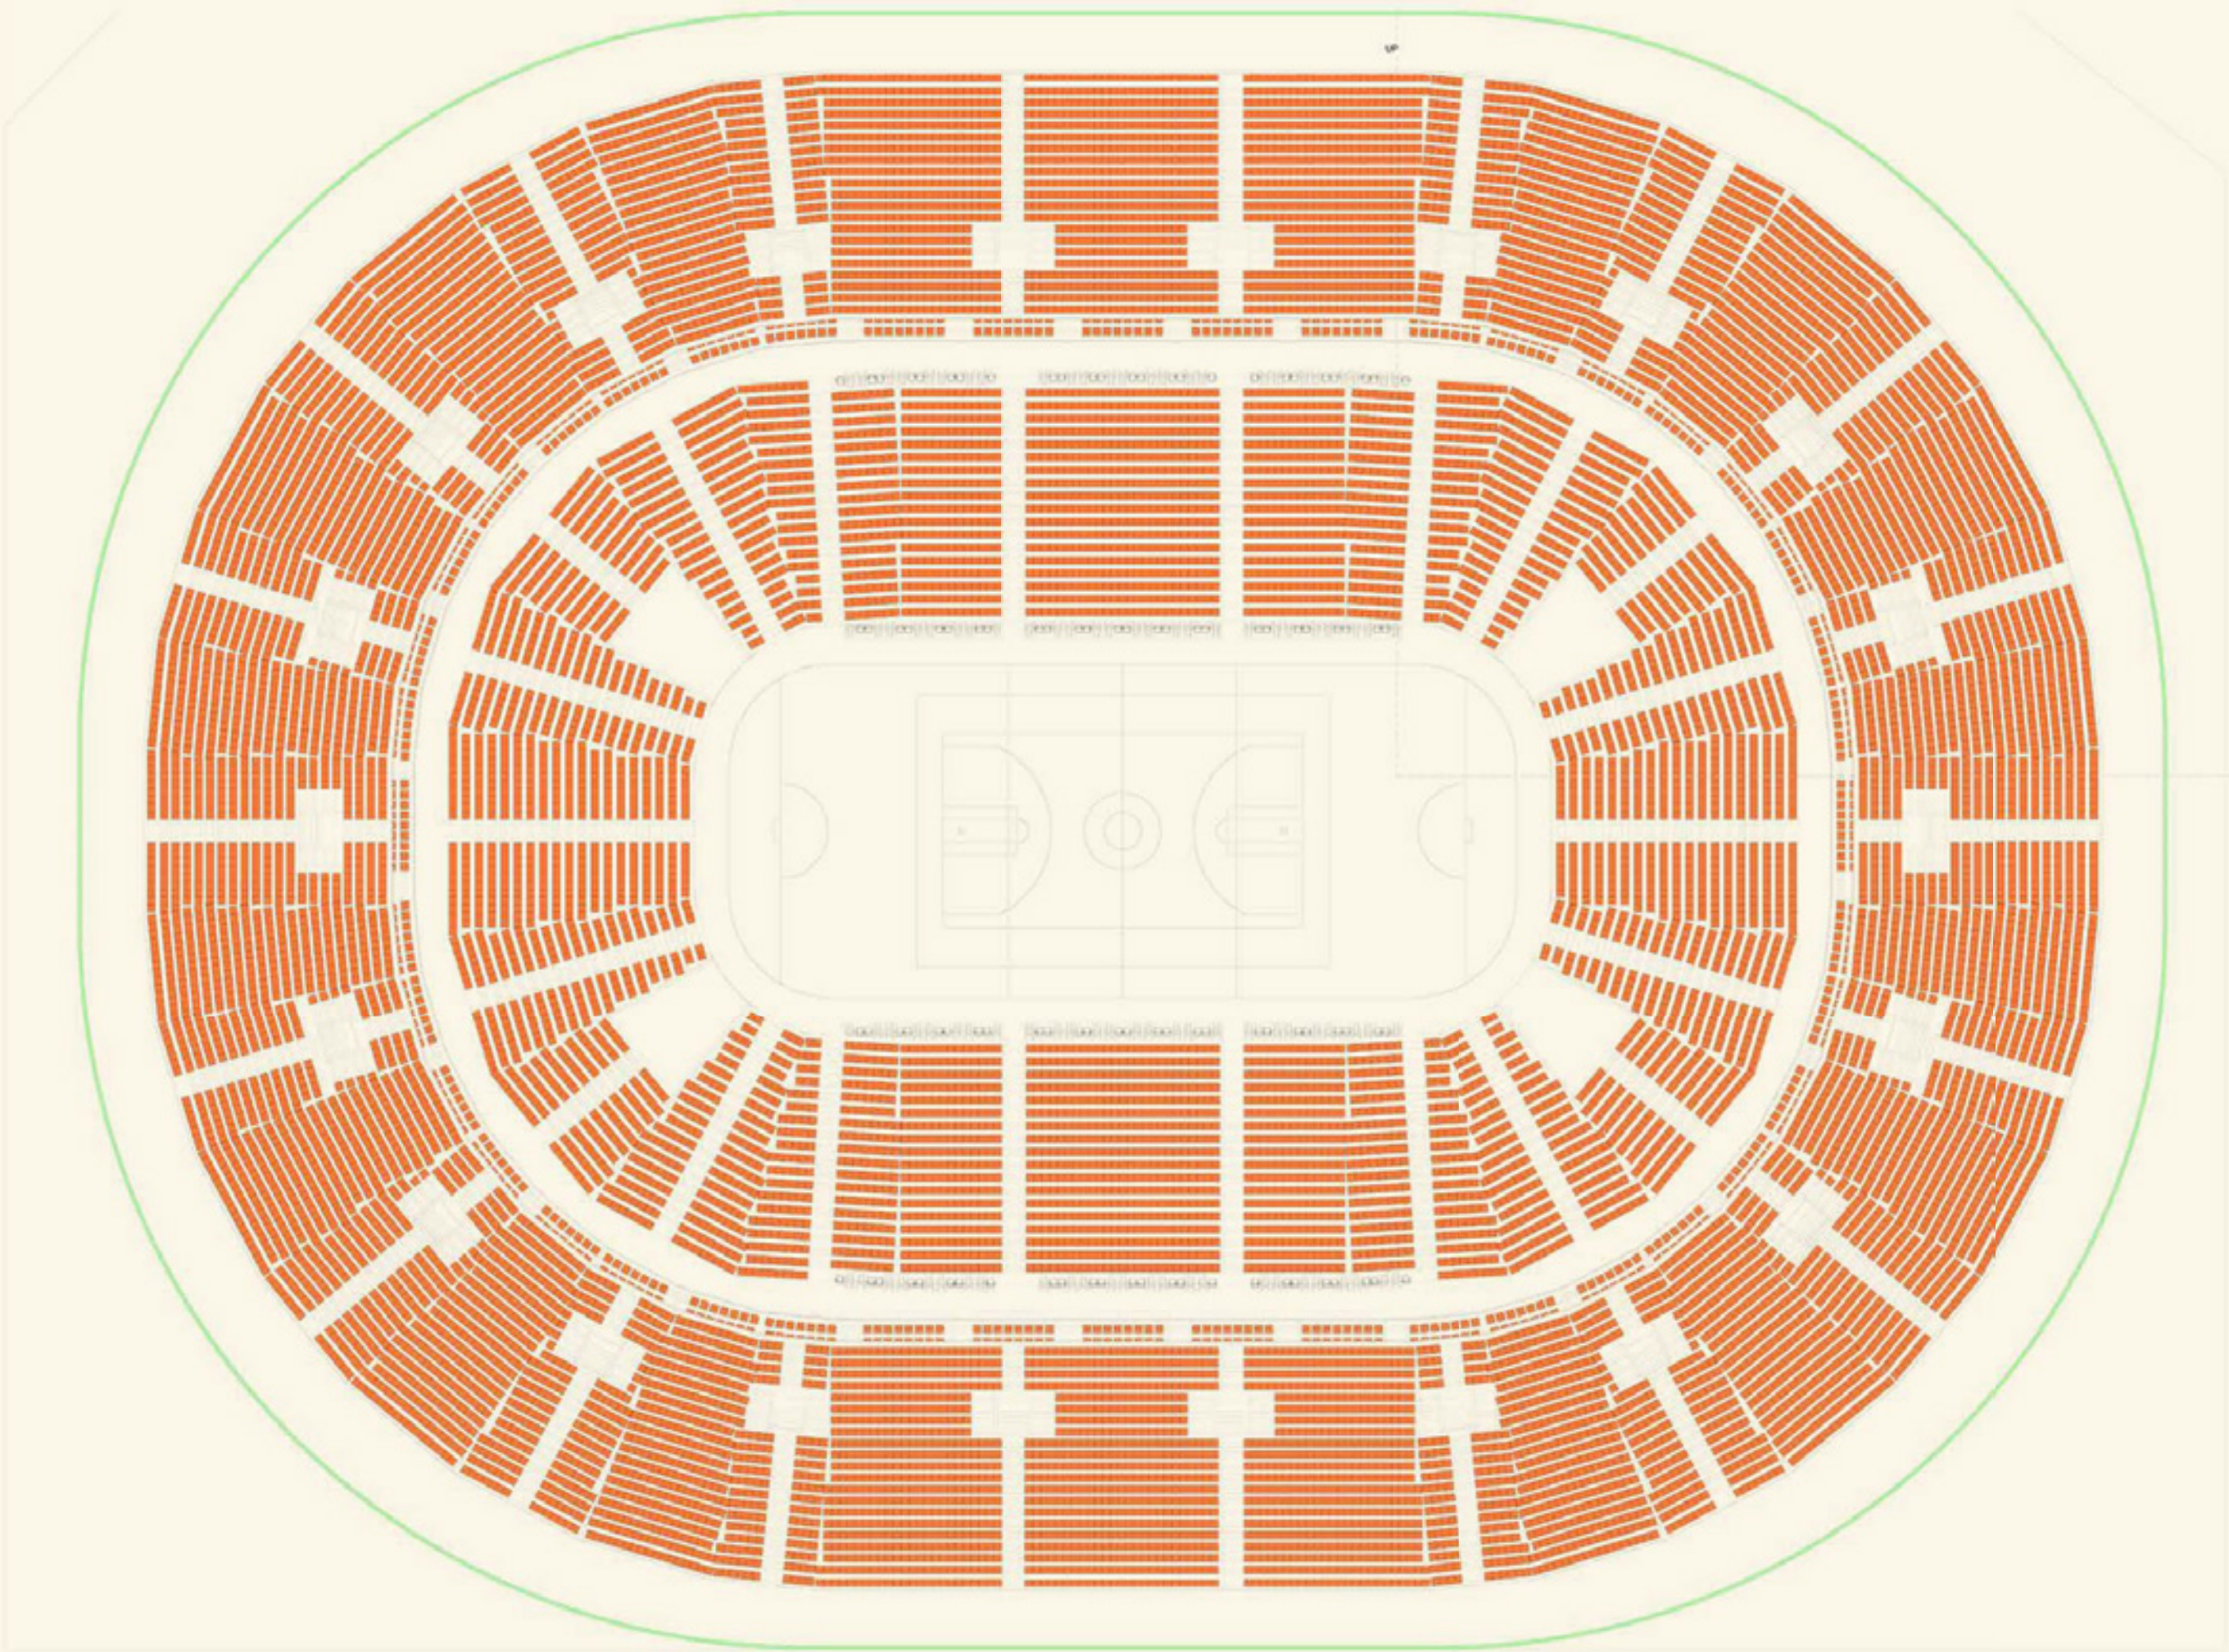




**Section AA**

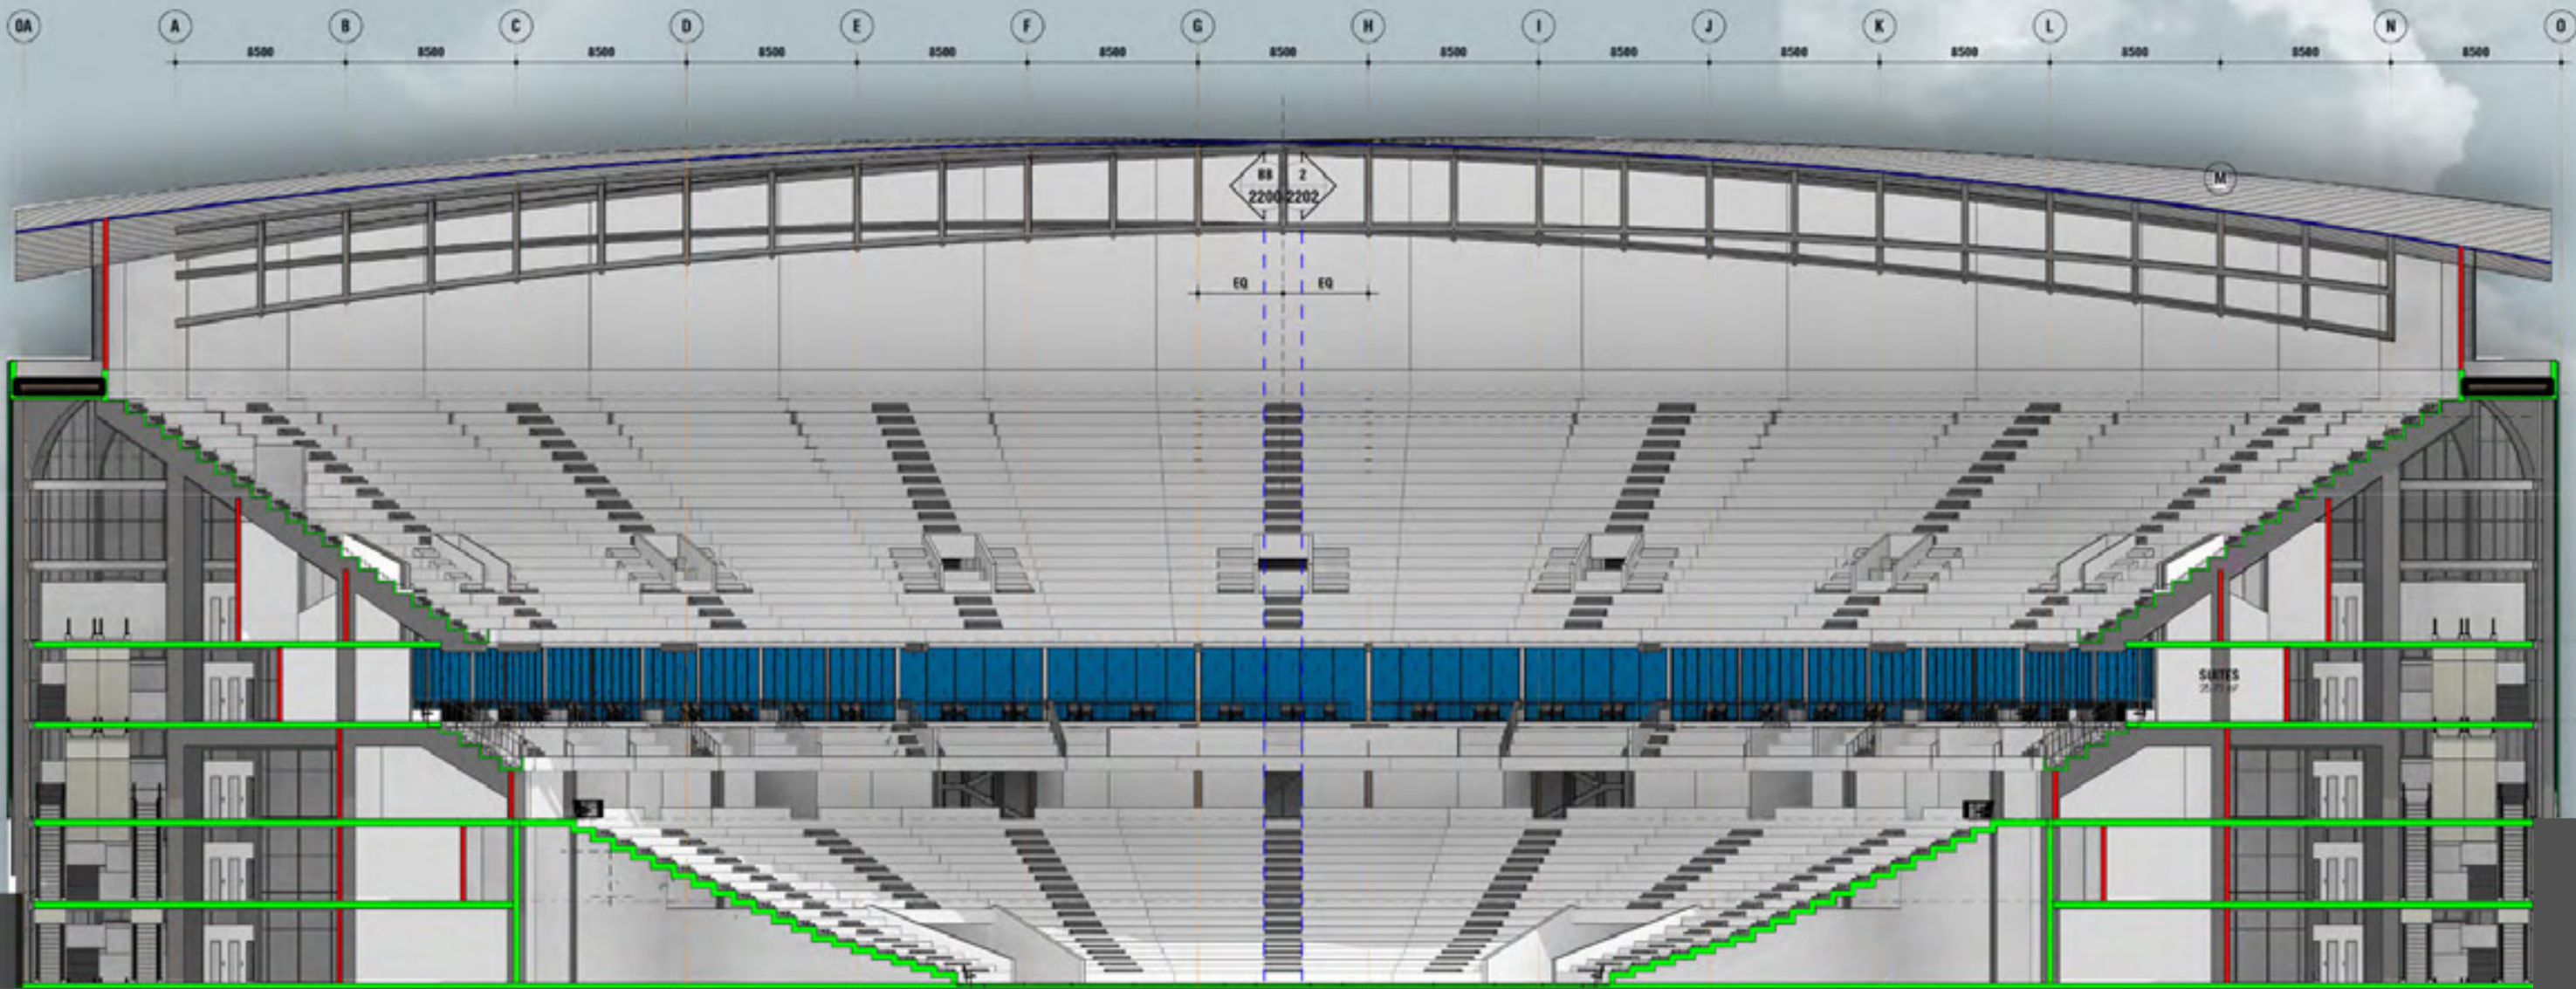




**Section BB**

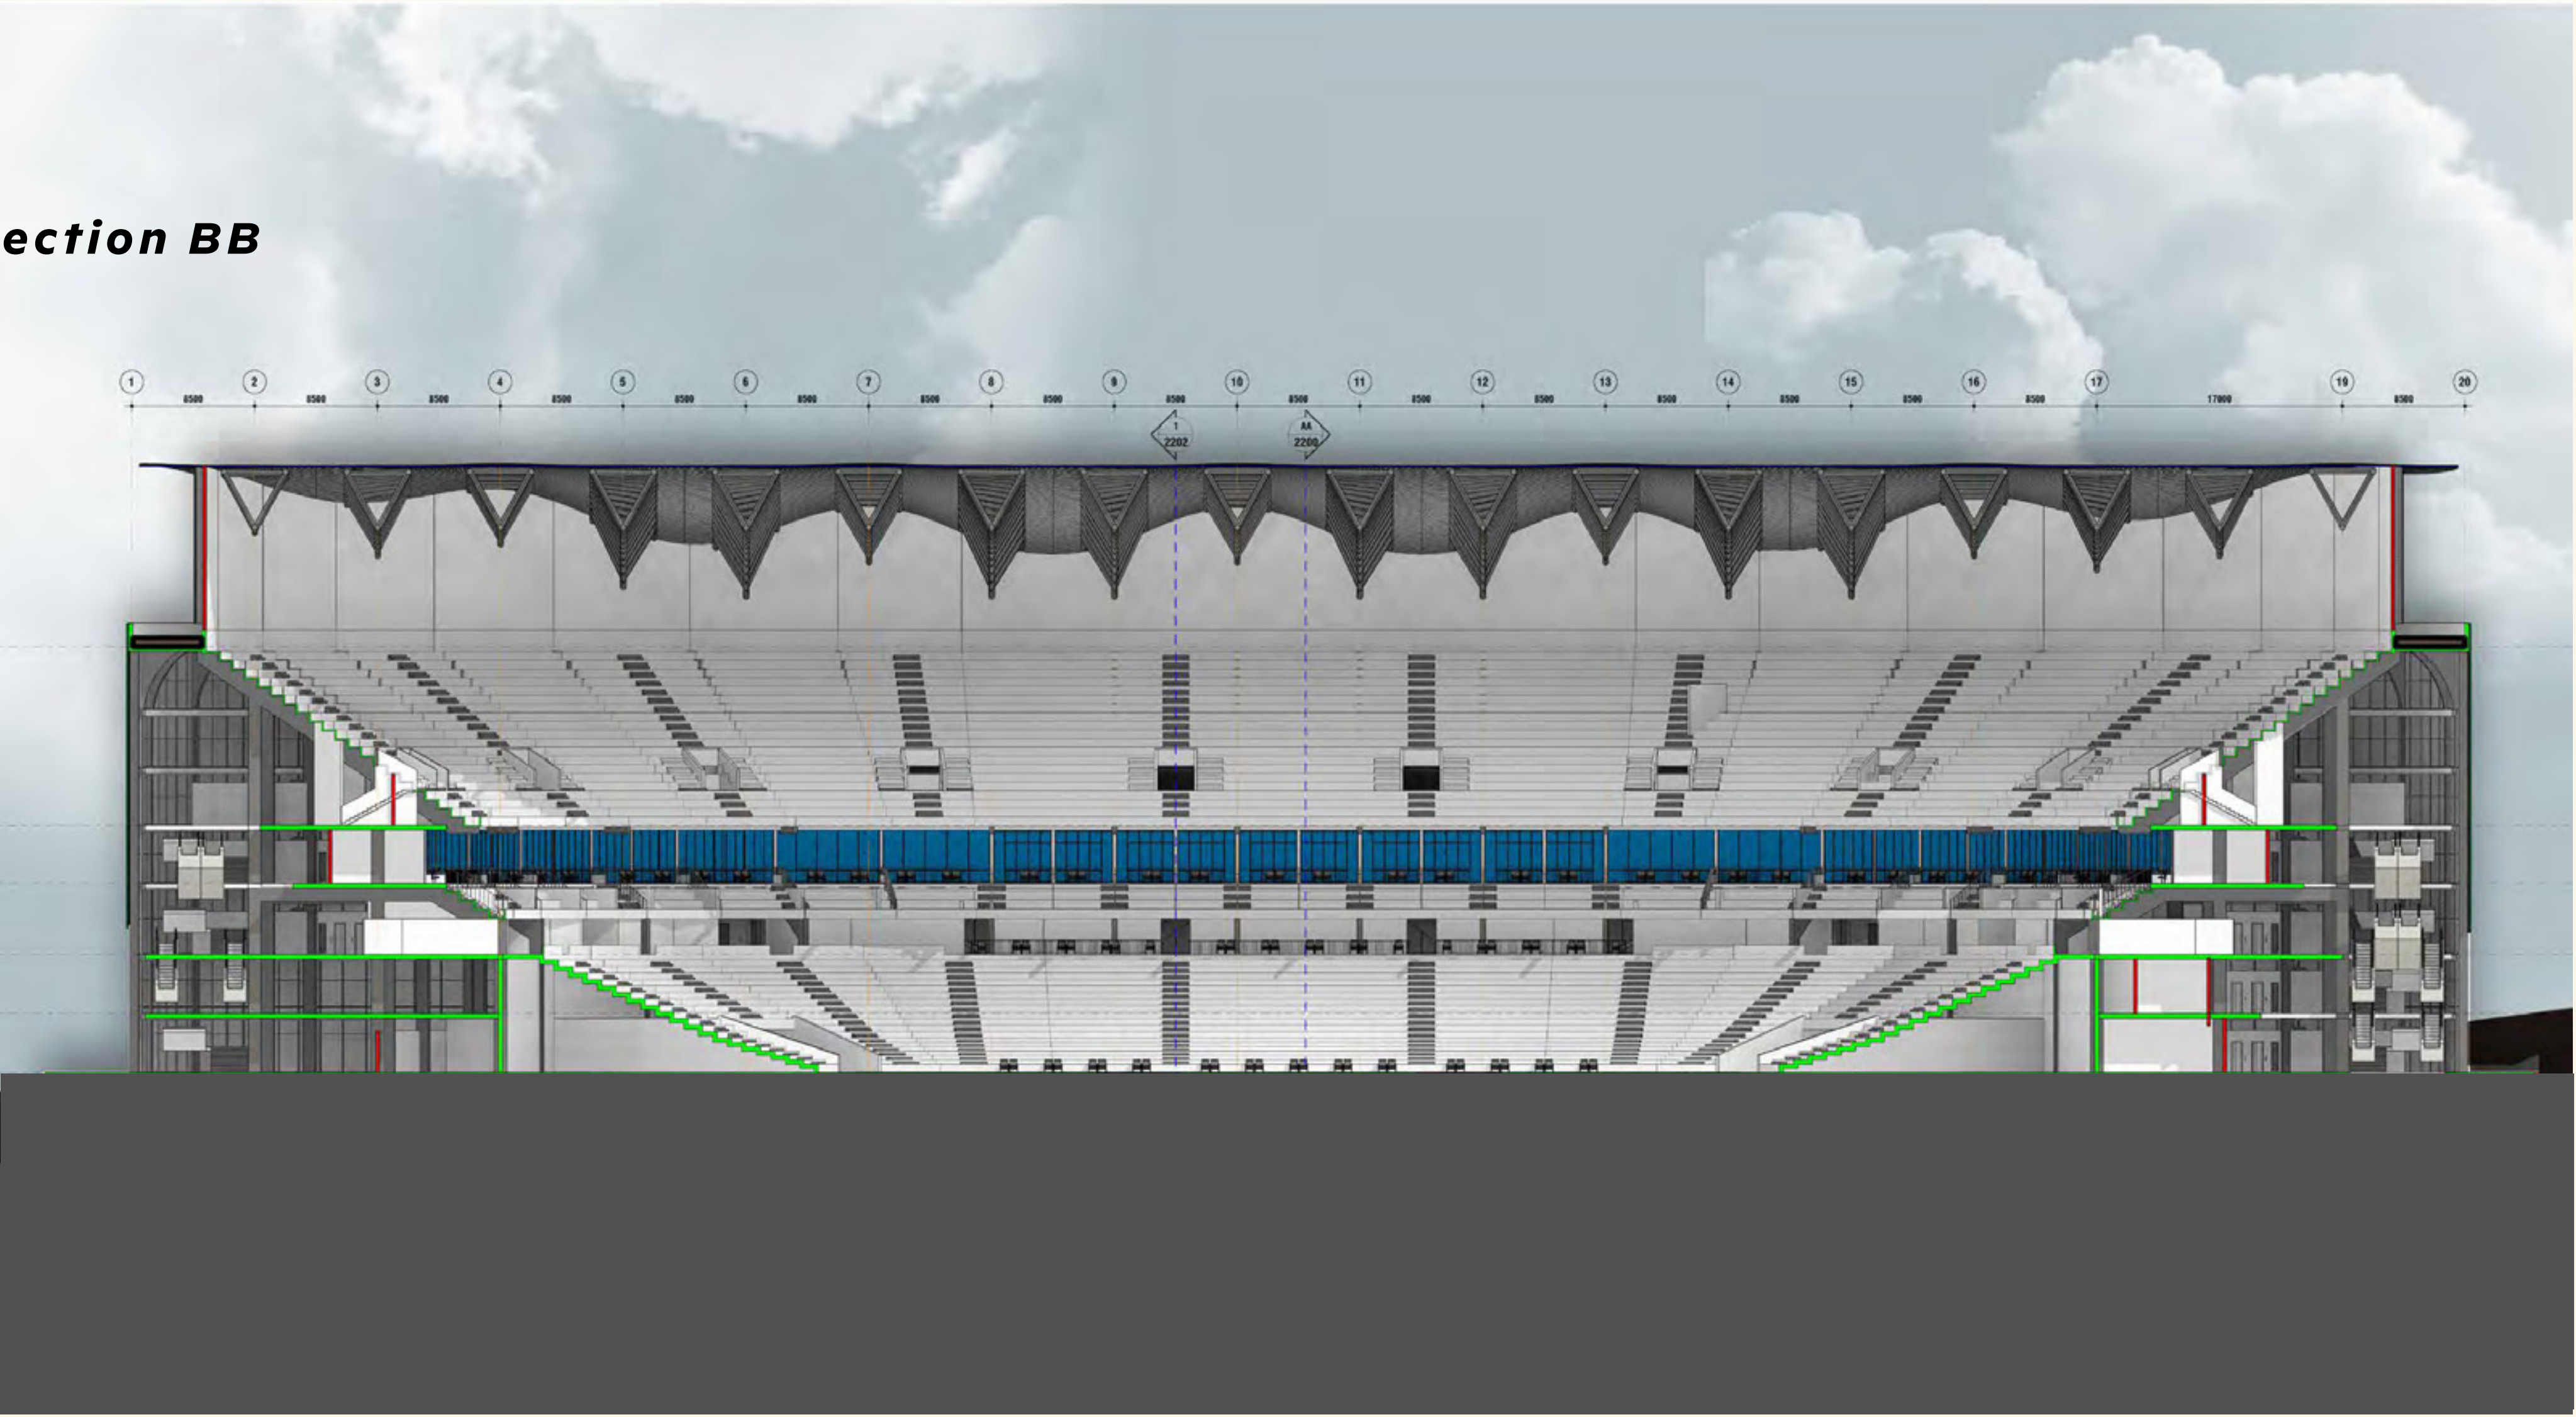




## ***Arena Level***

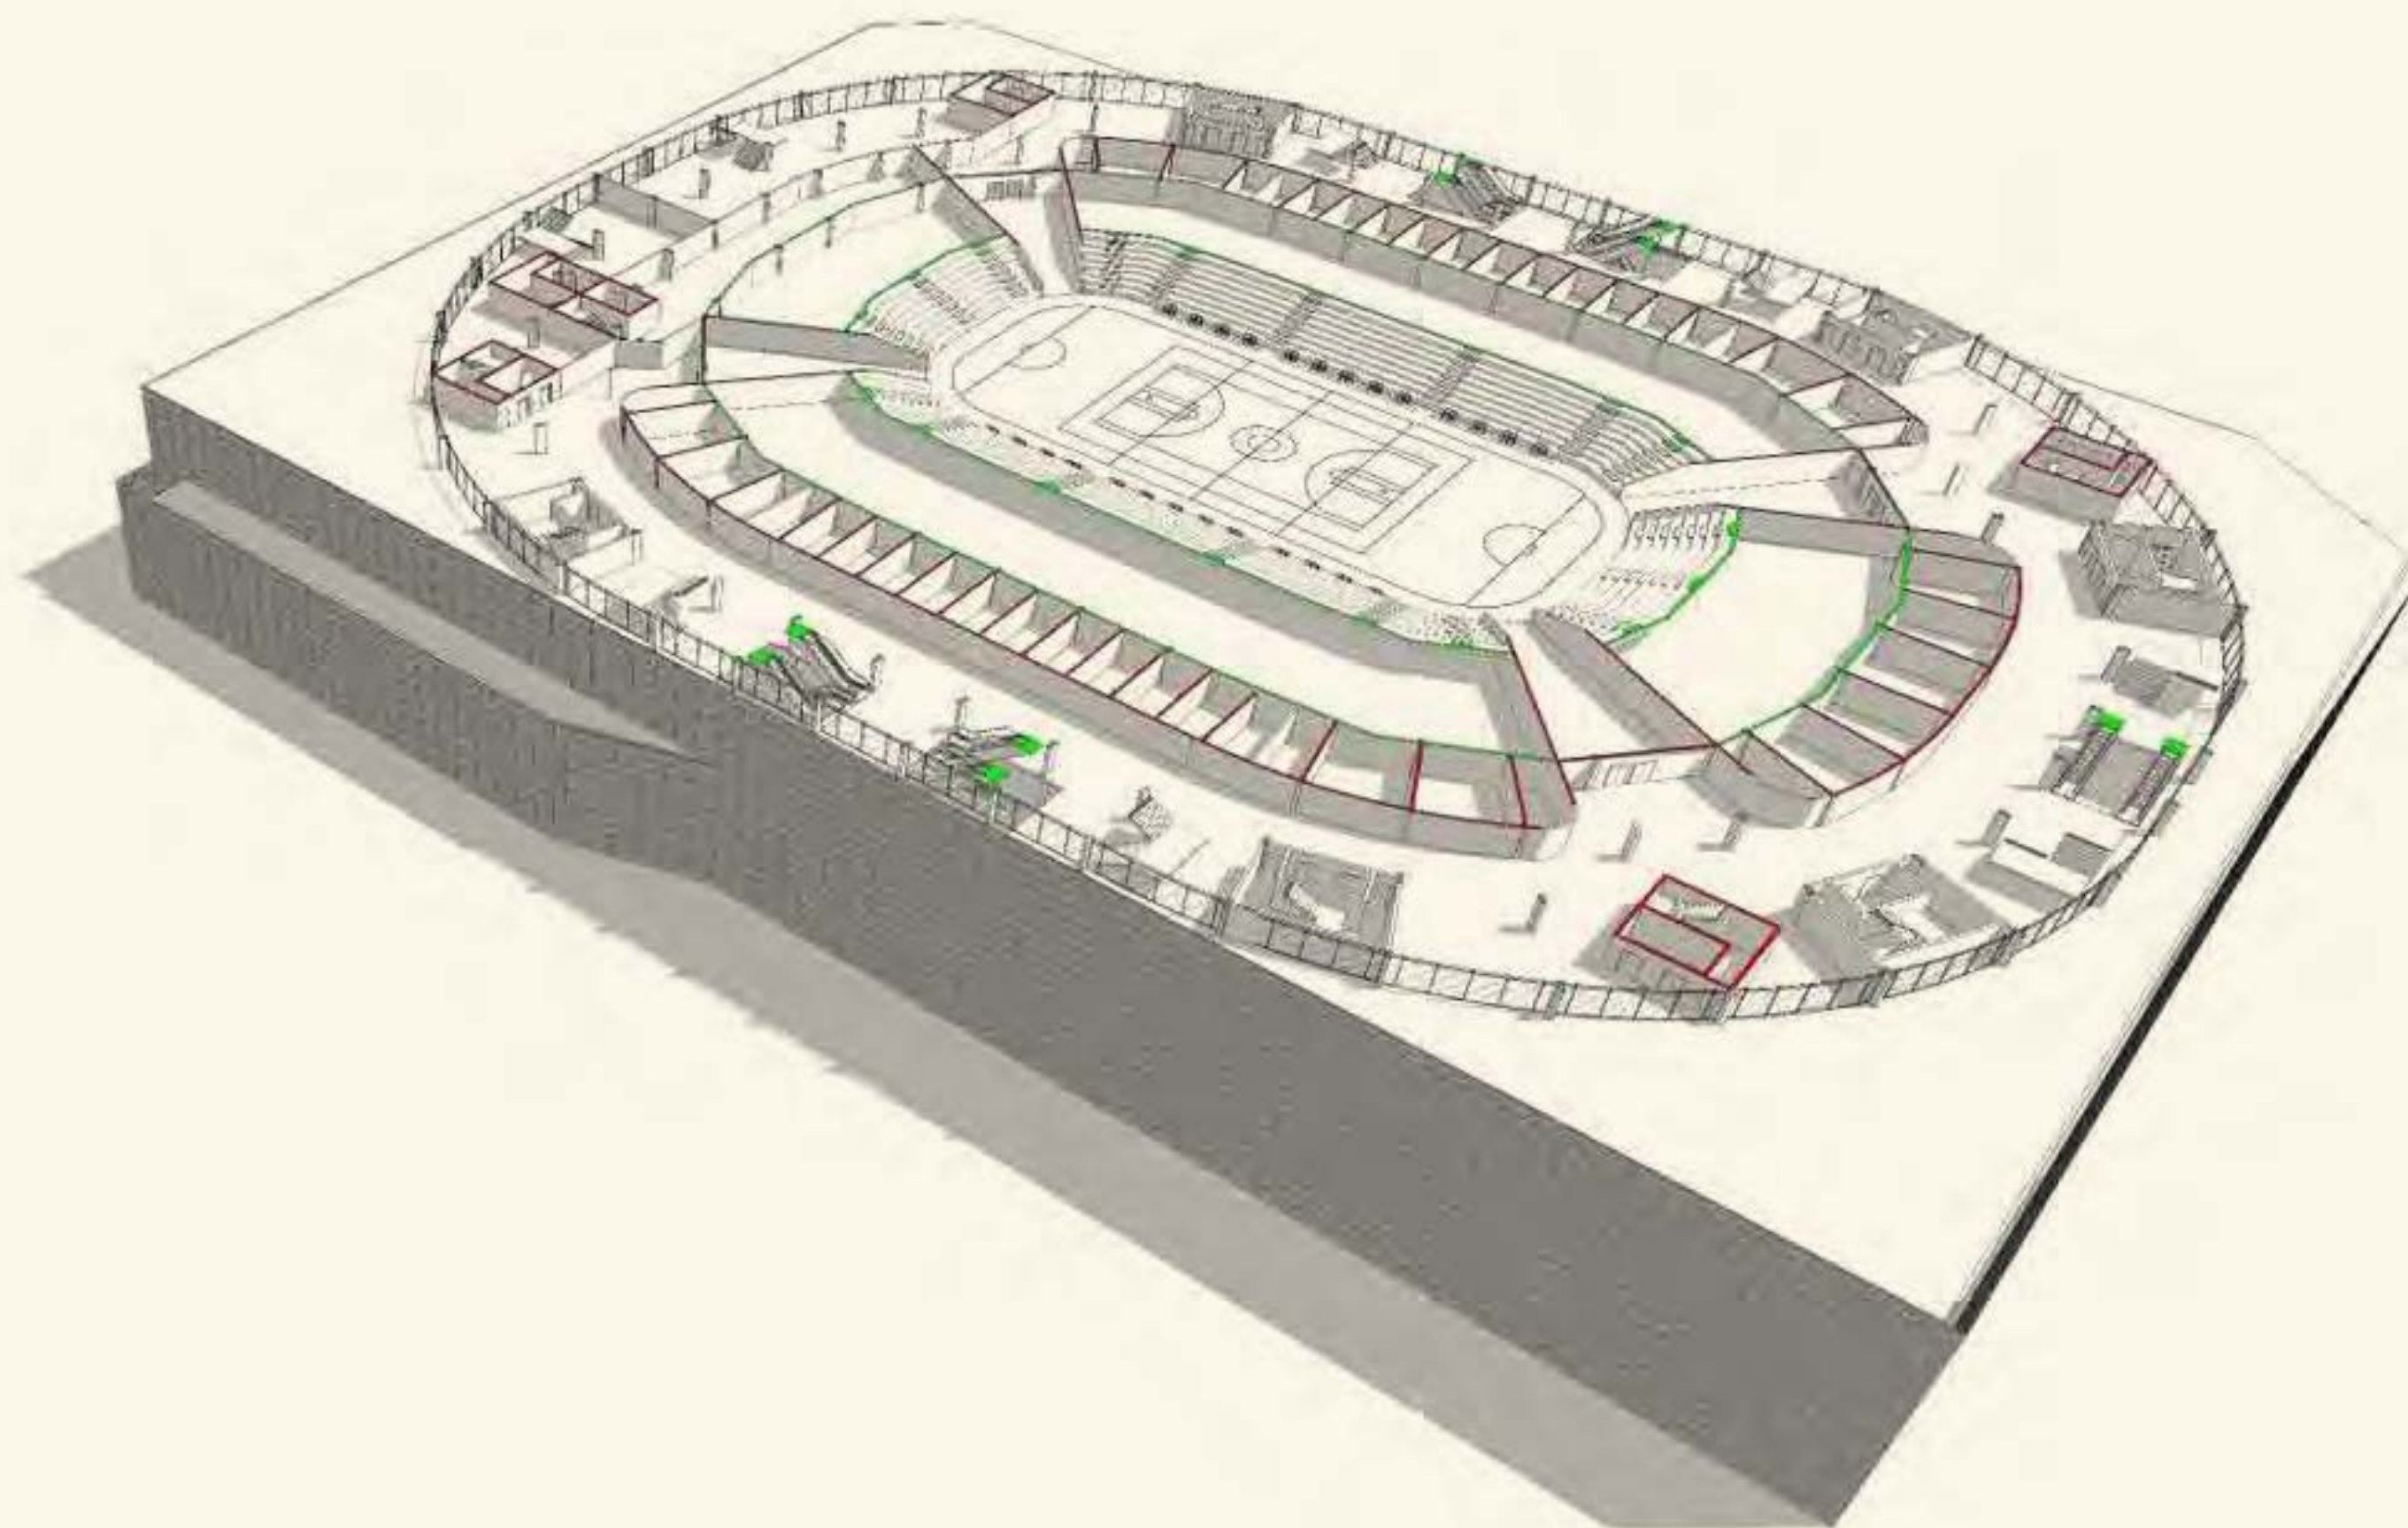




## ***Level 1***

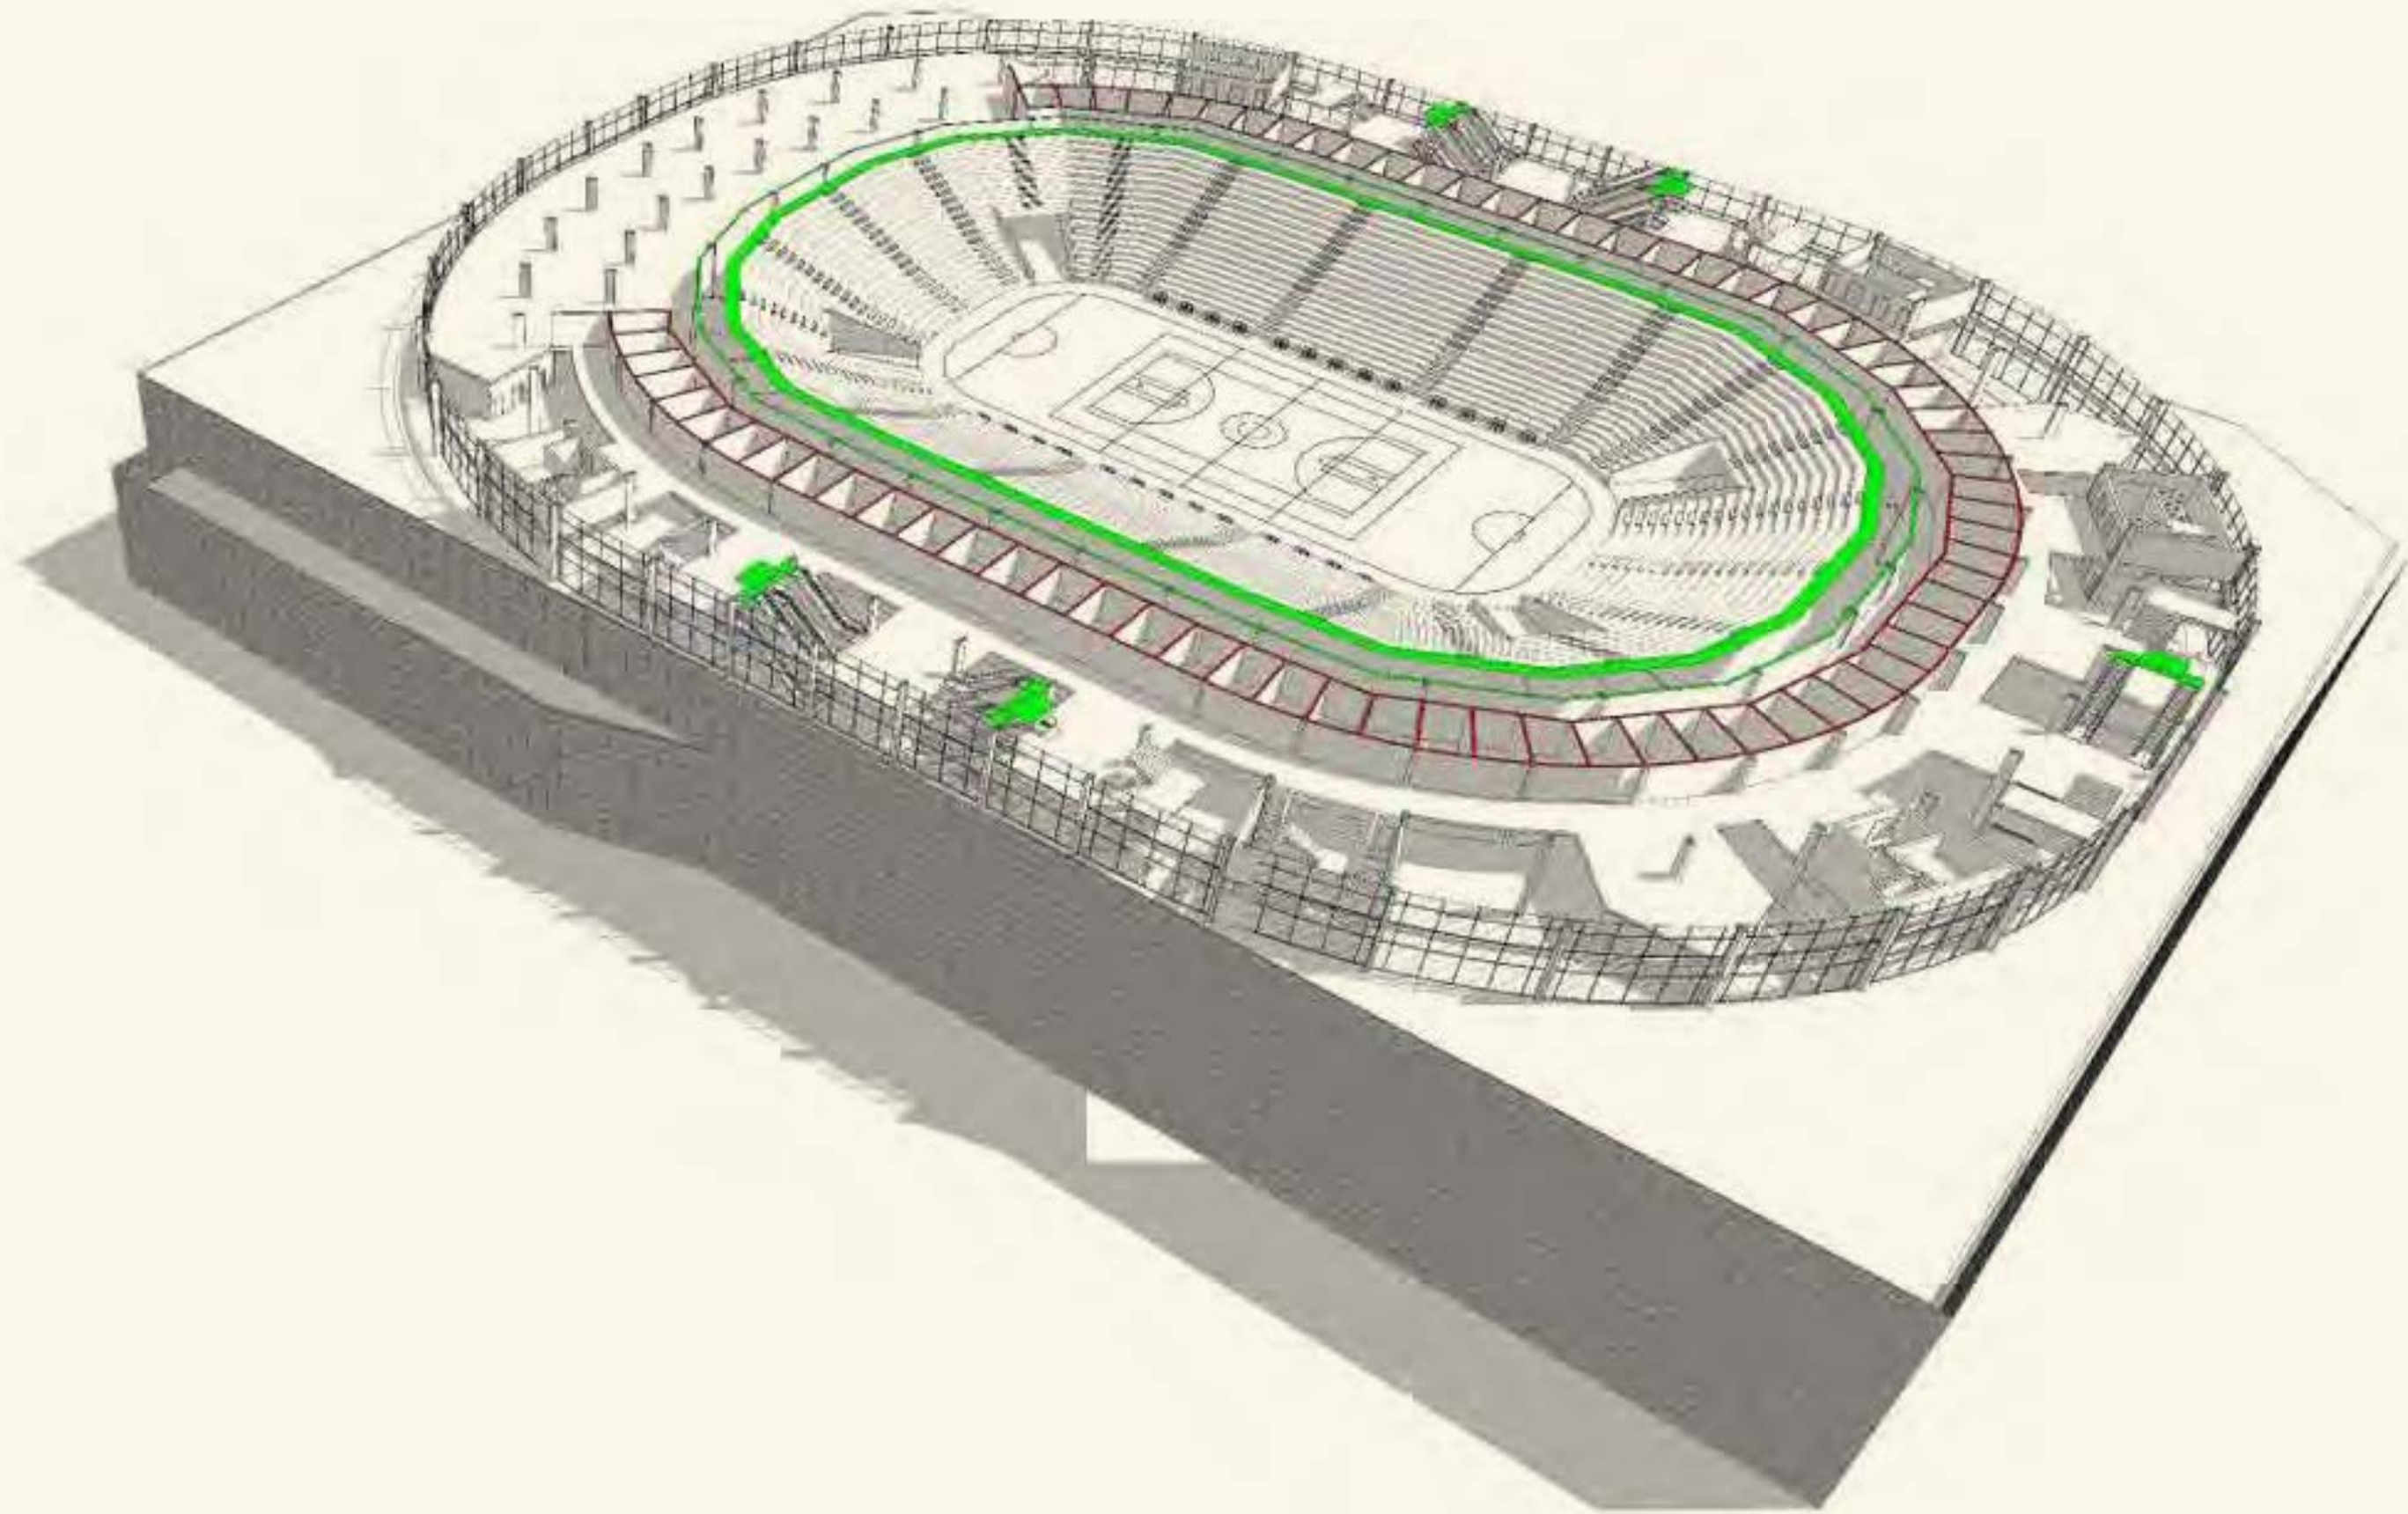



## ***Level 2 - Main concourse***

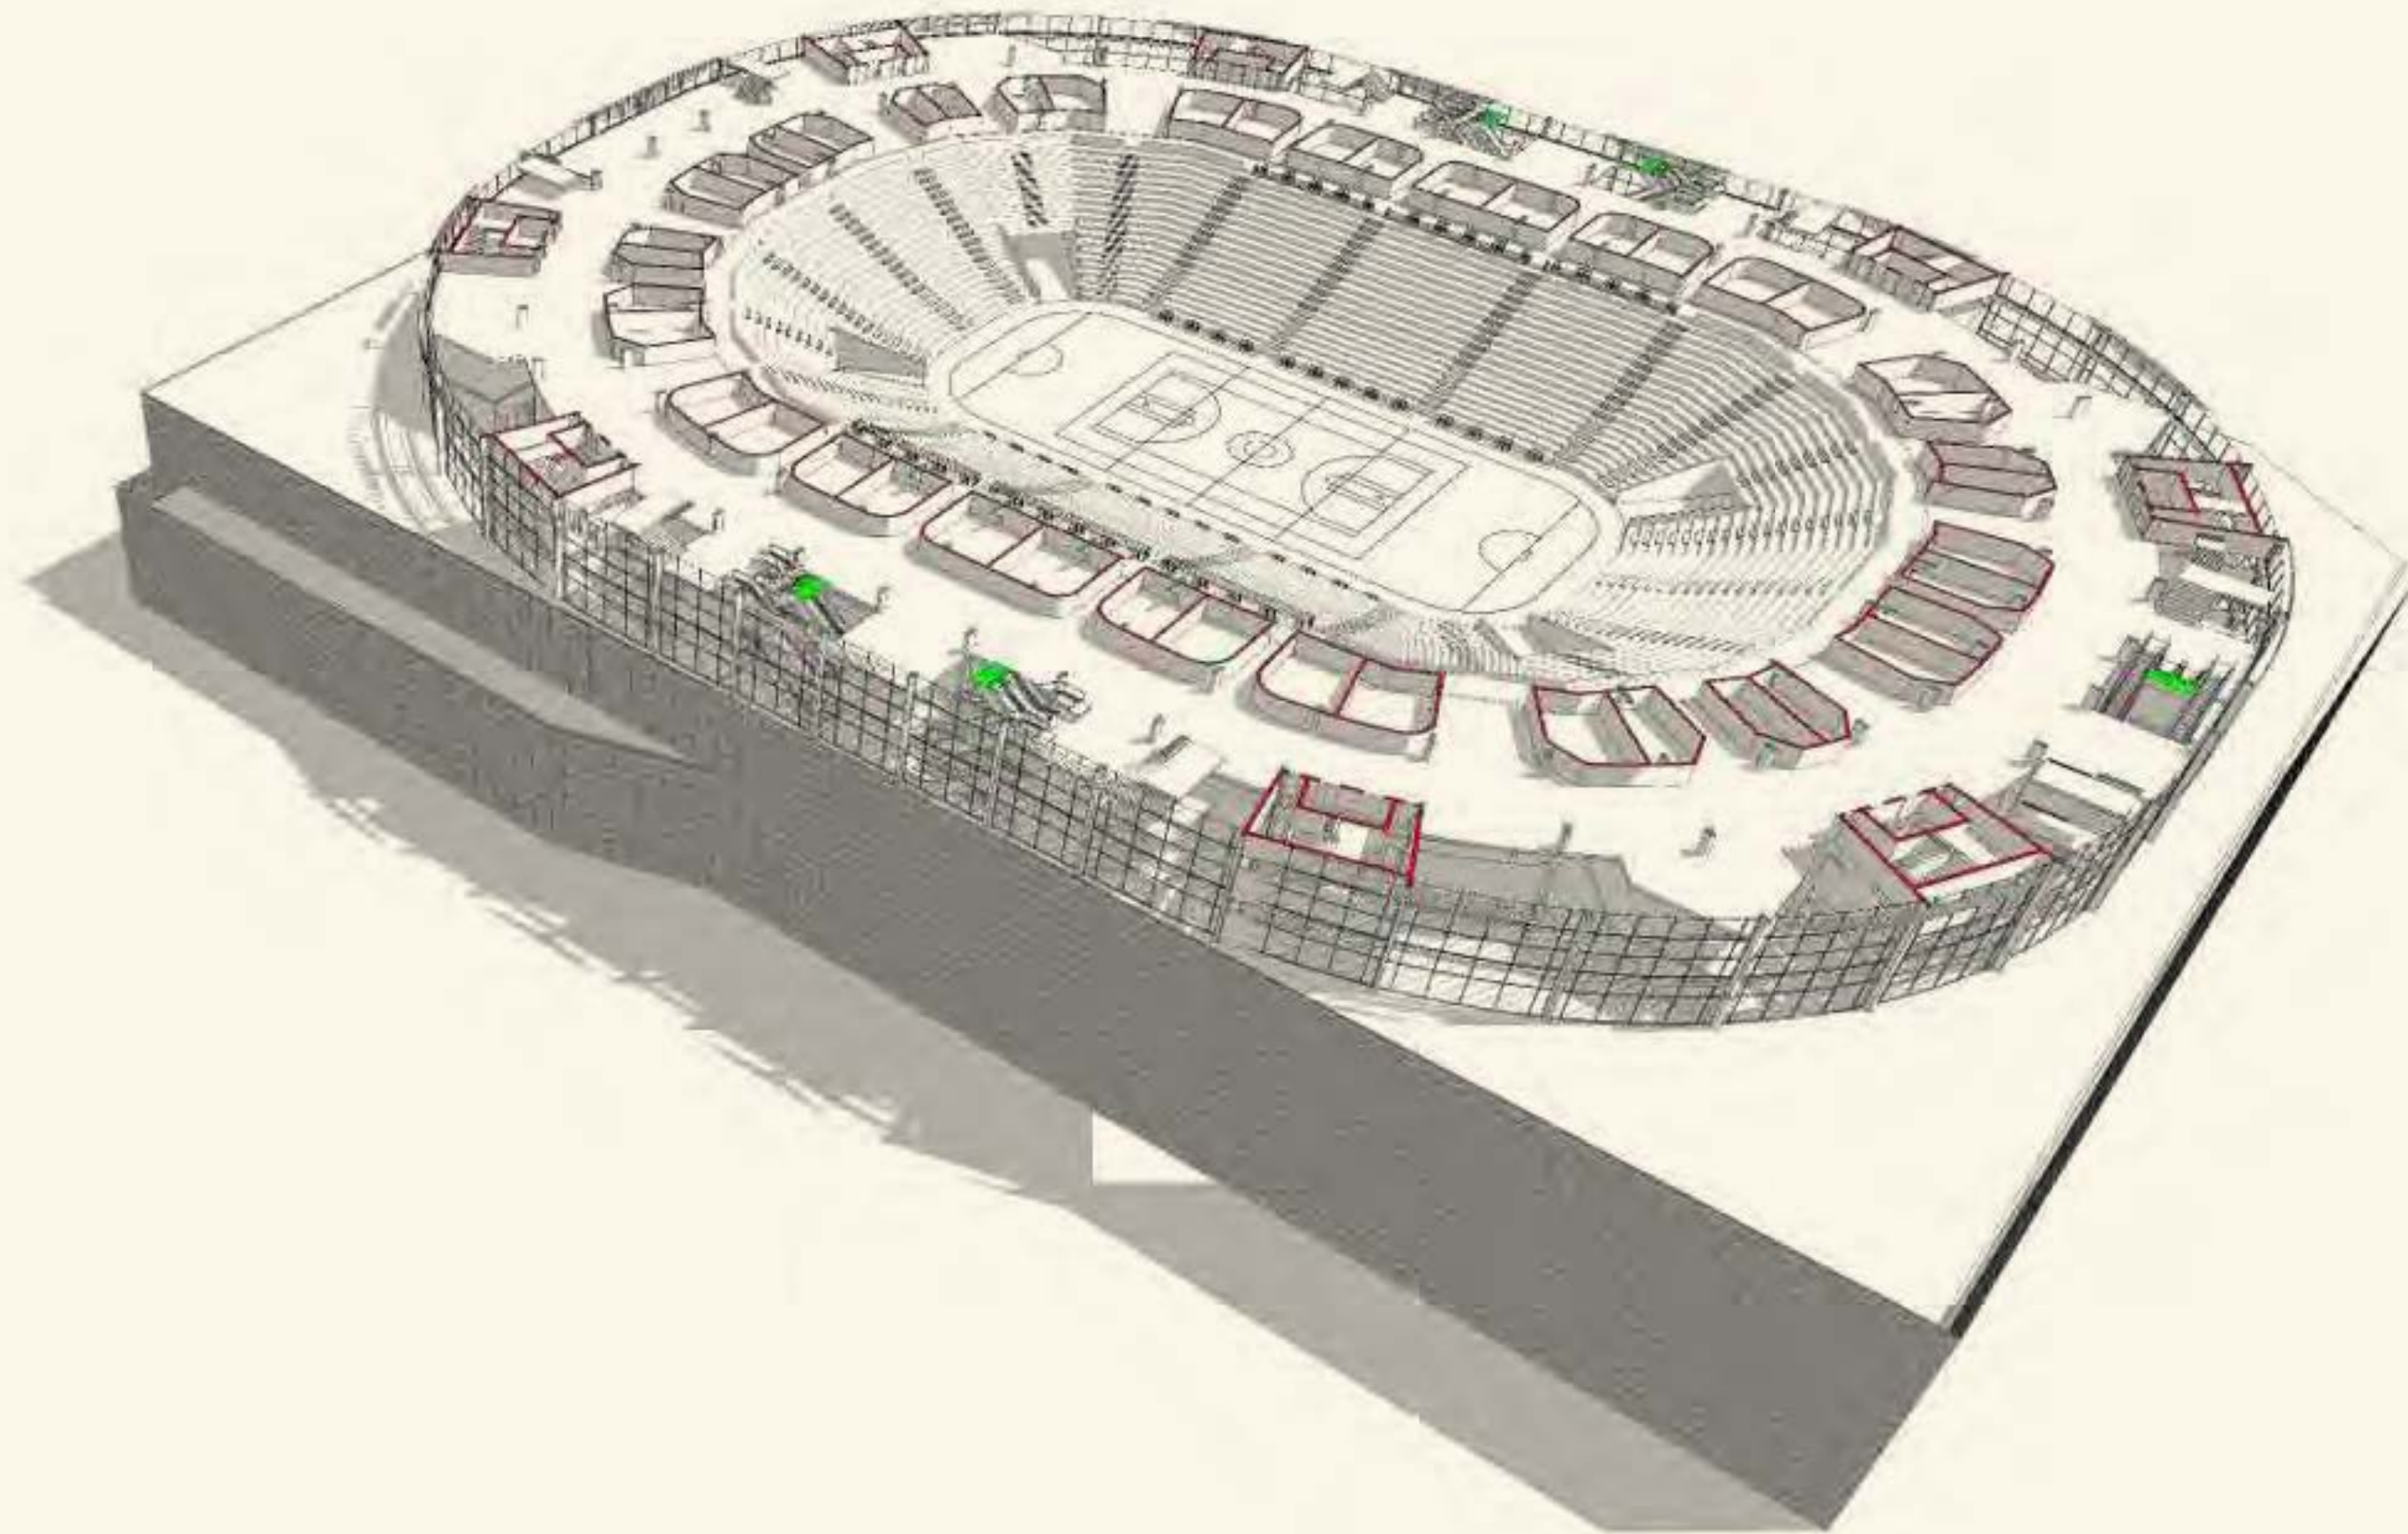




### ***Level 3 - Suites***






***Level 4 - Upper tier***

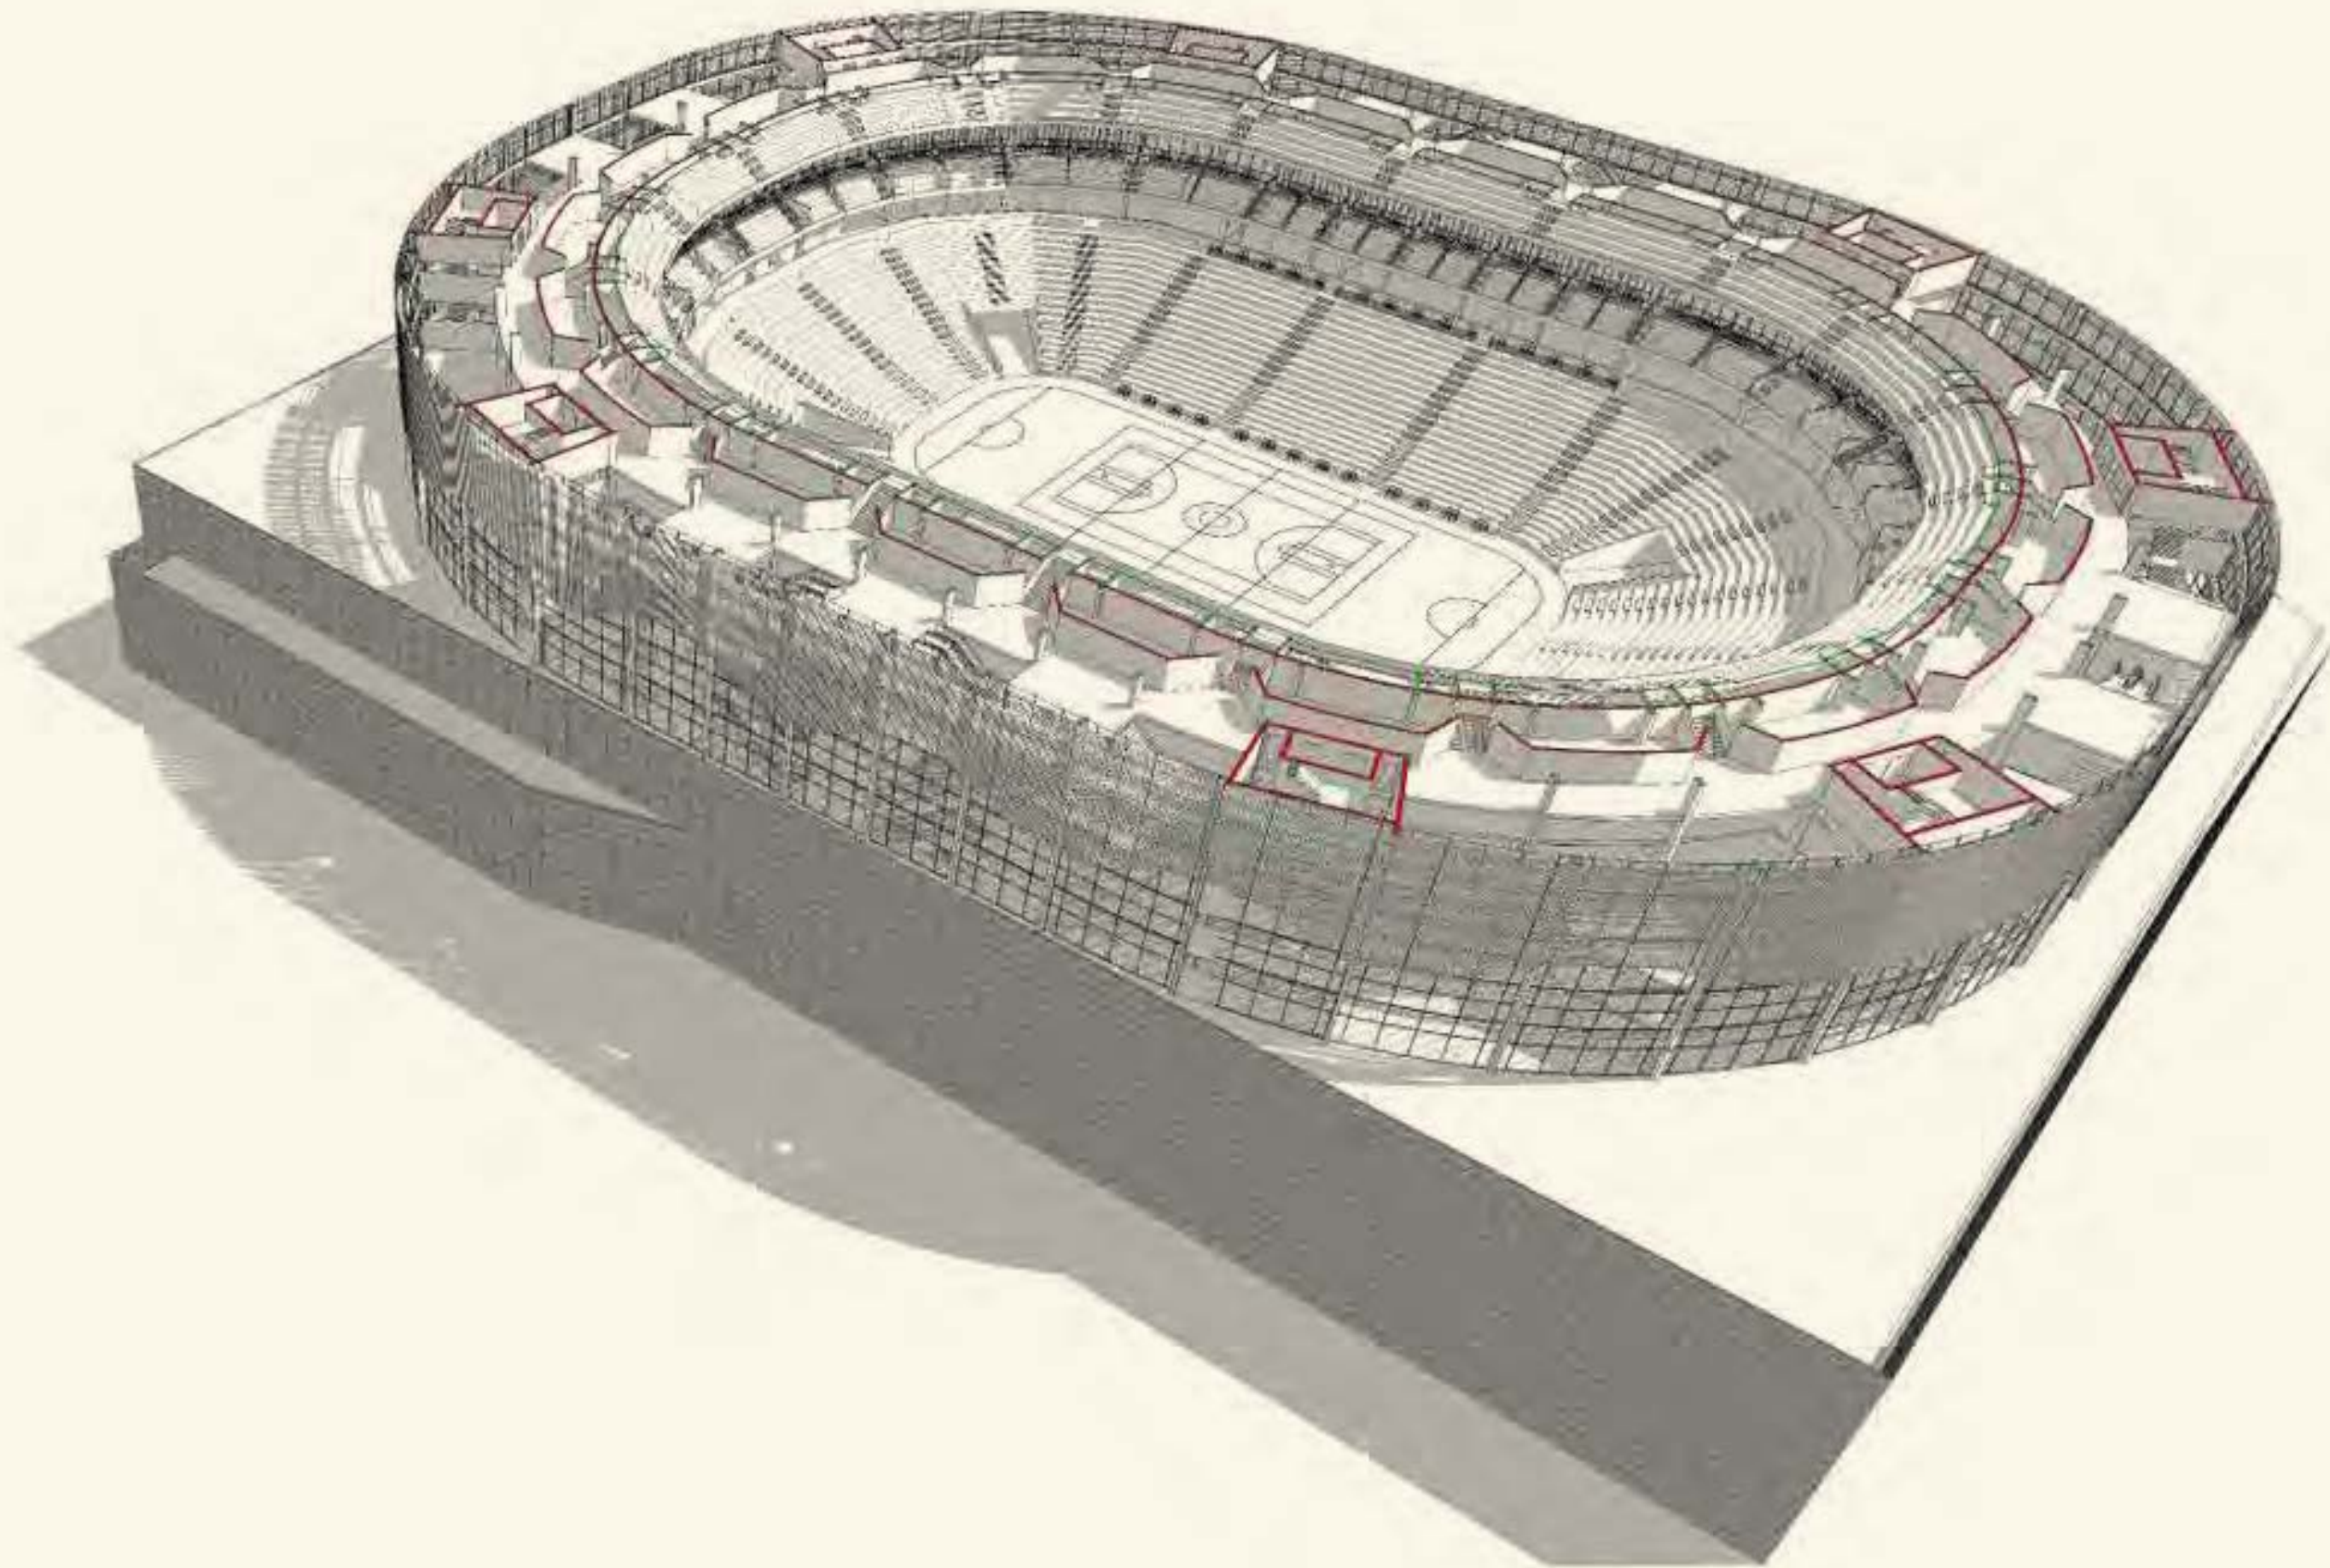




***Top of seating***

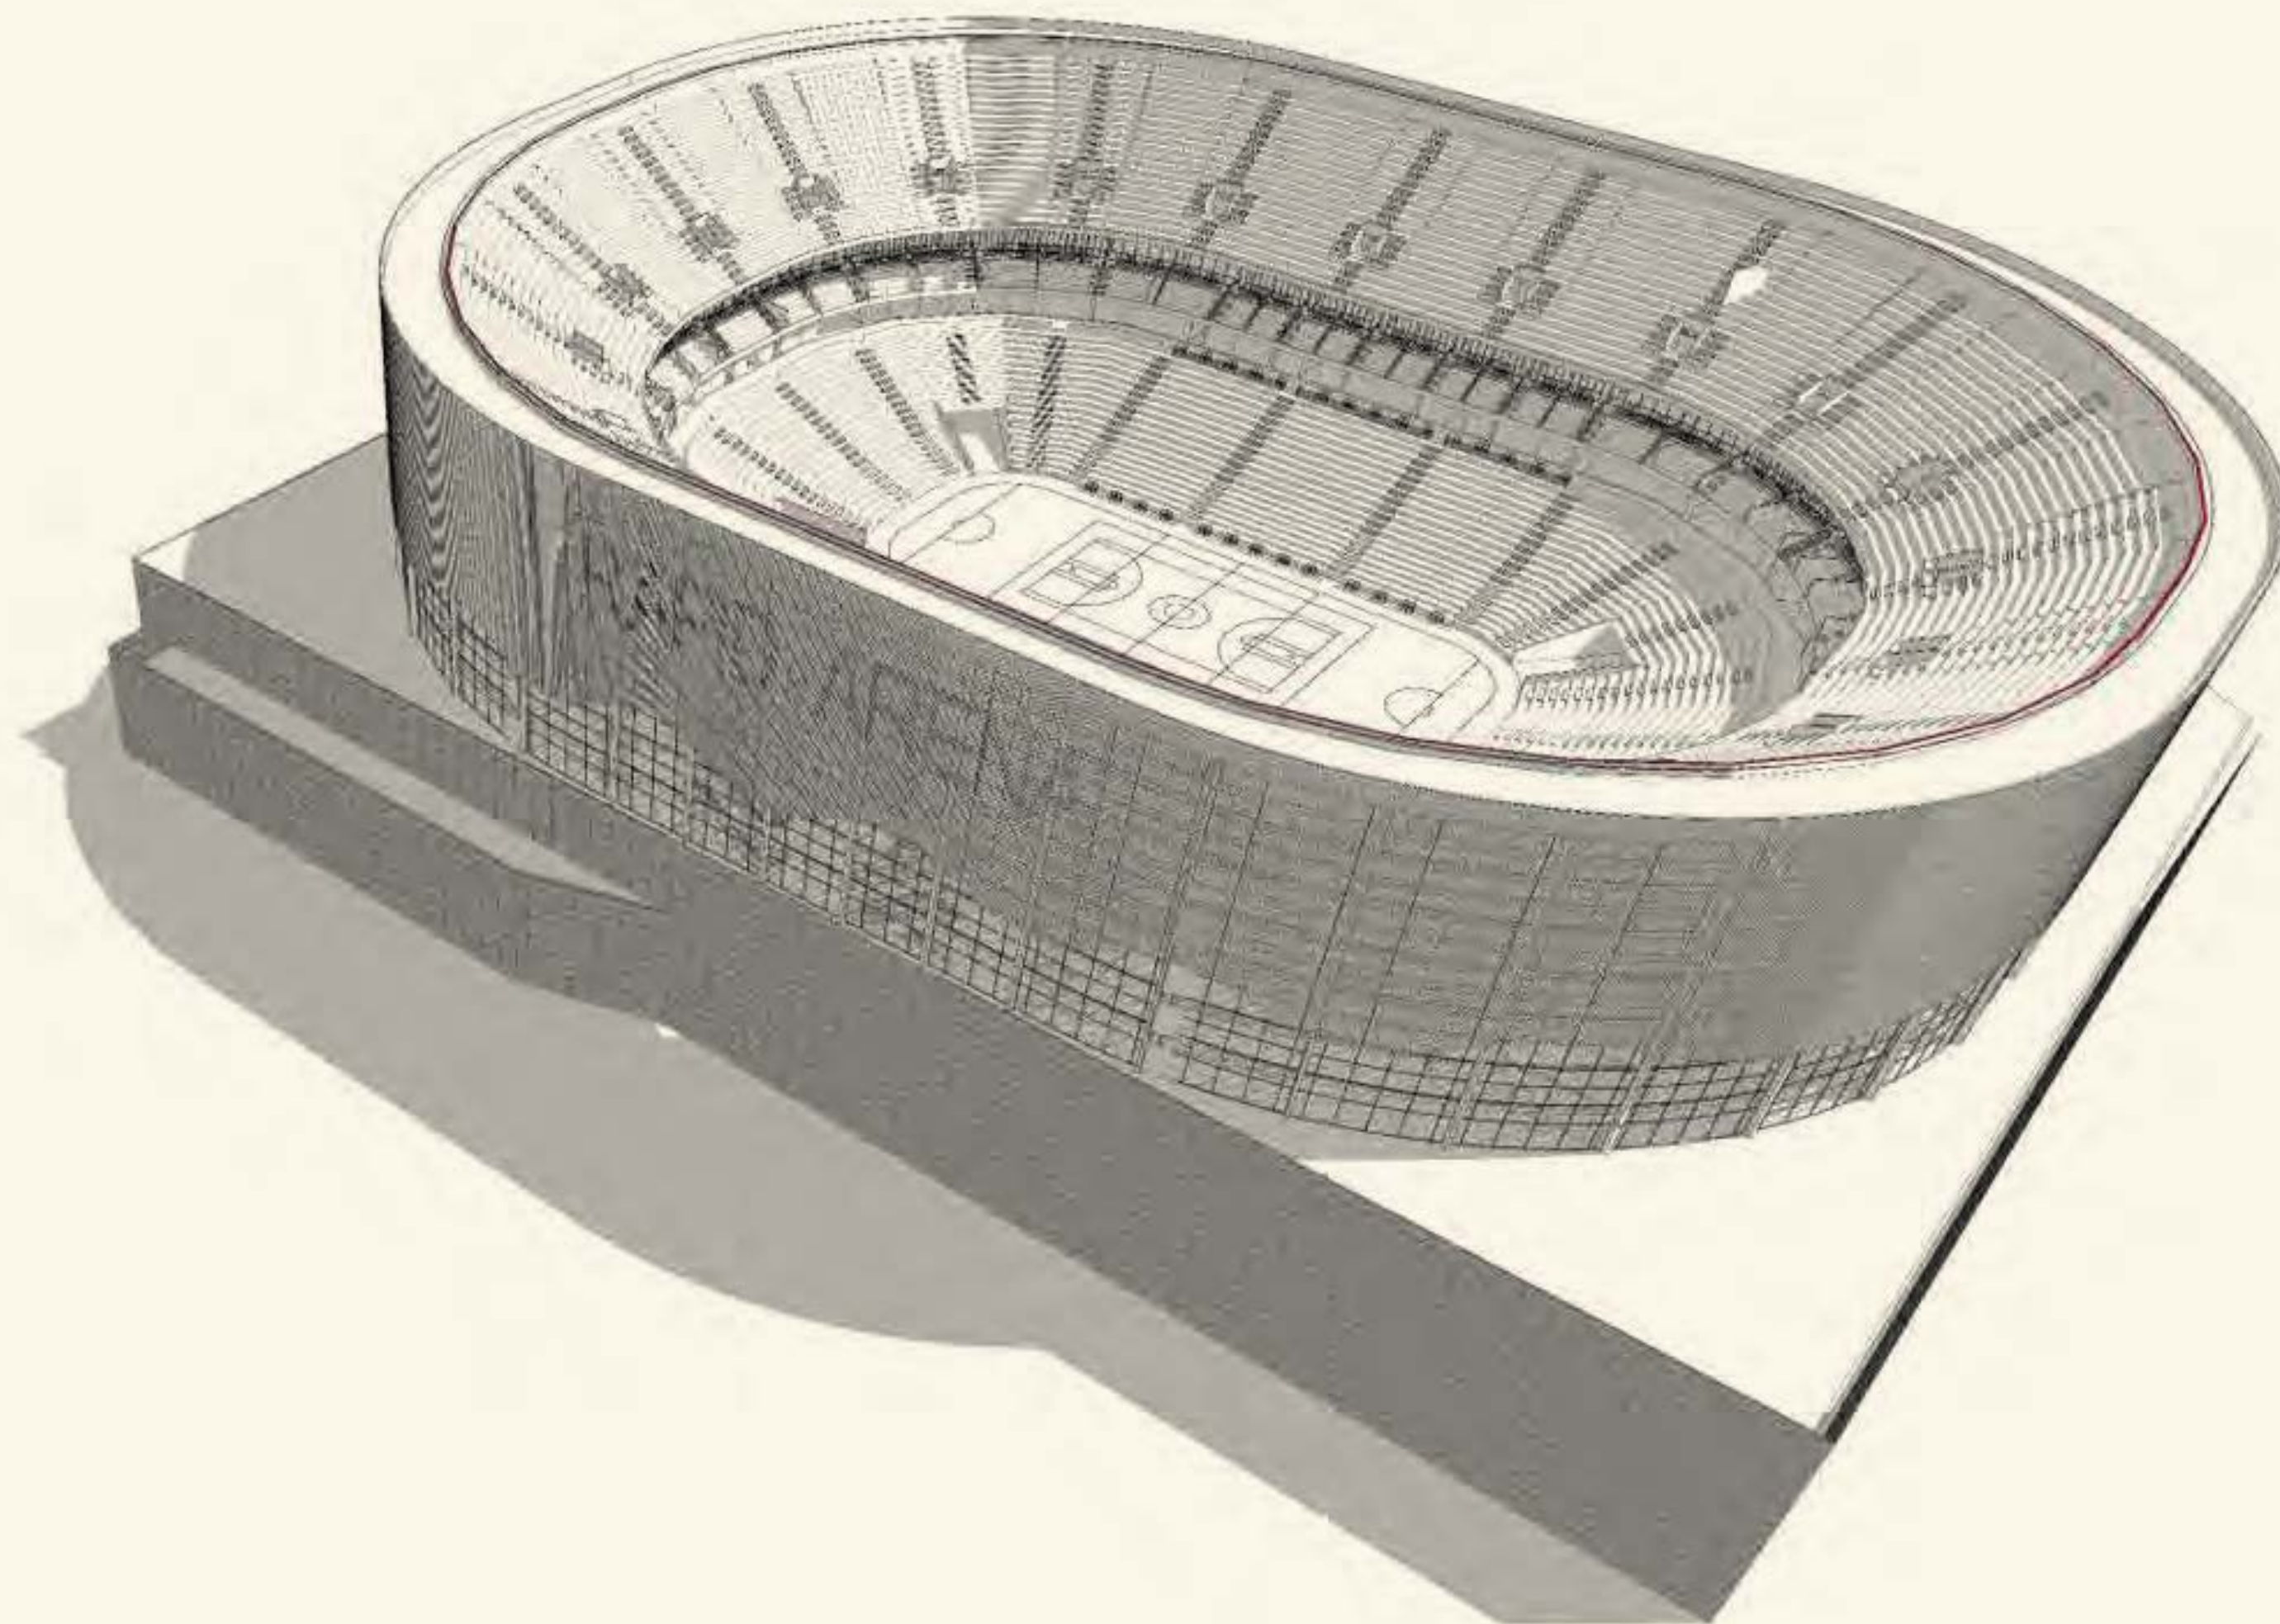



## ***Roof***

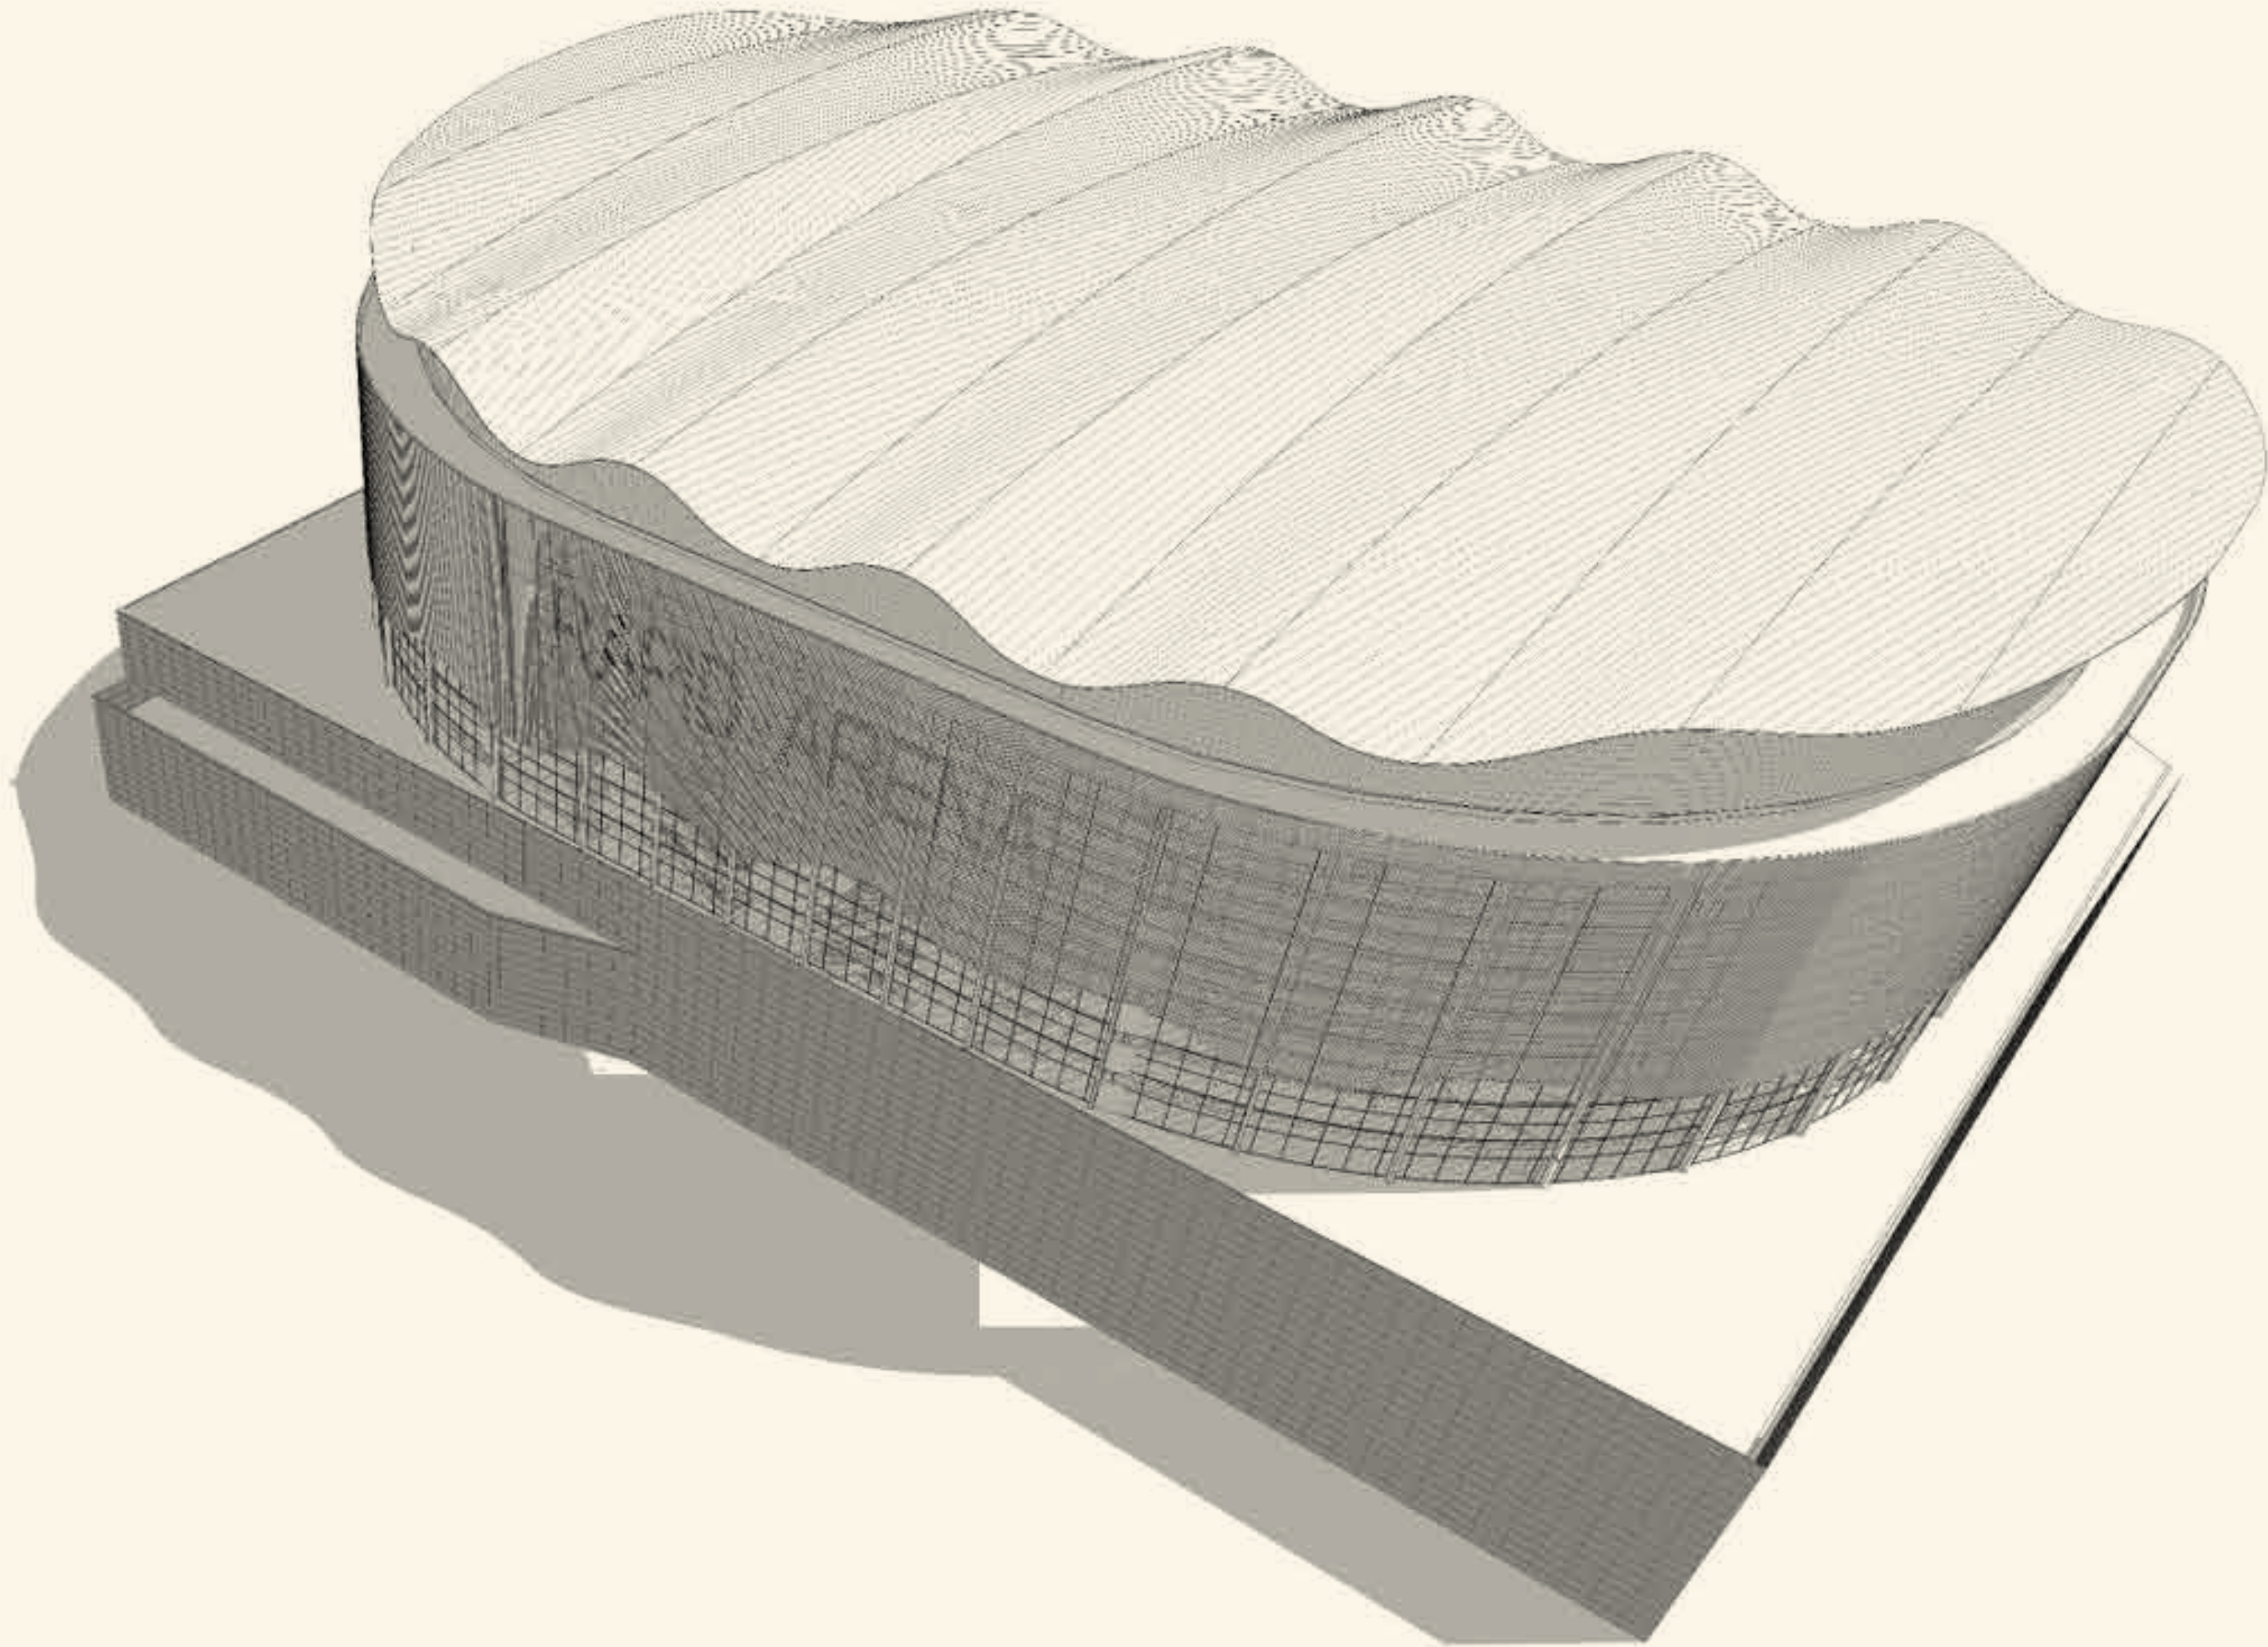



## ***Long section***

